


ORIGINAL SIZE A1
DO NOT SCALE - IF IN DOUBT, ASK

Last modified: Jan 20, 2016 By

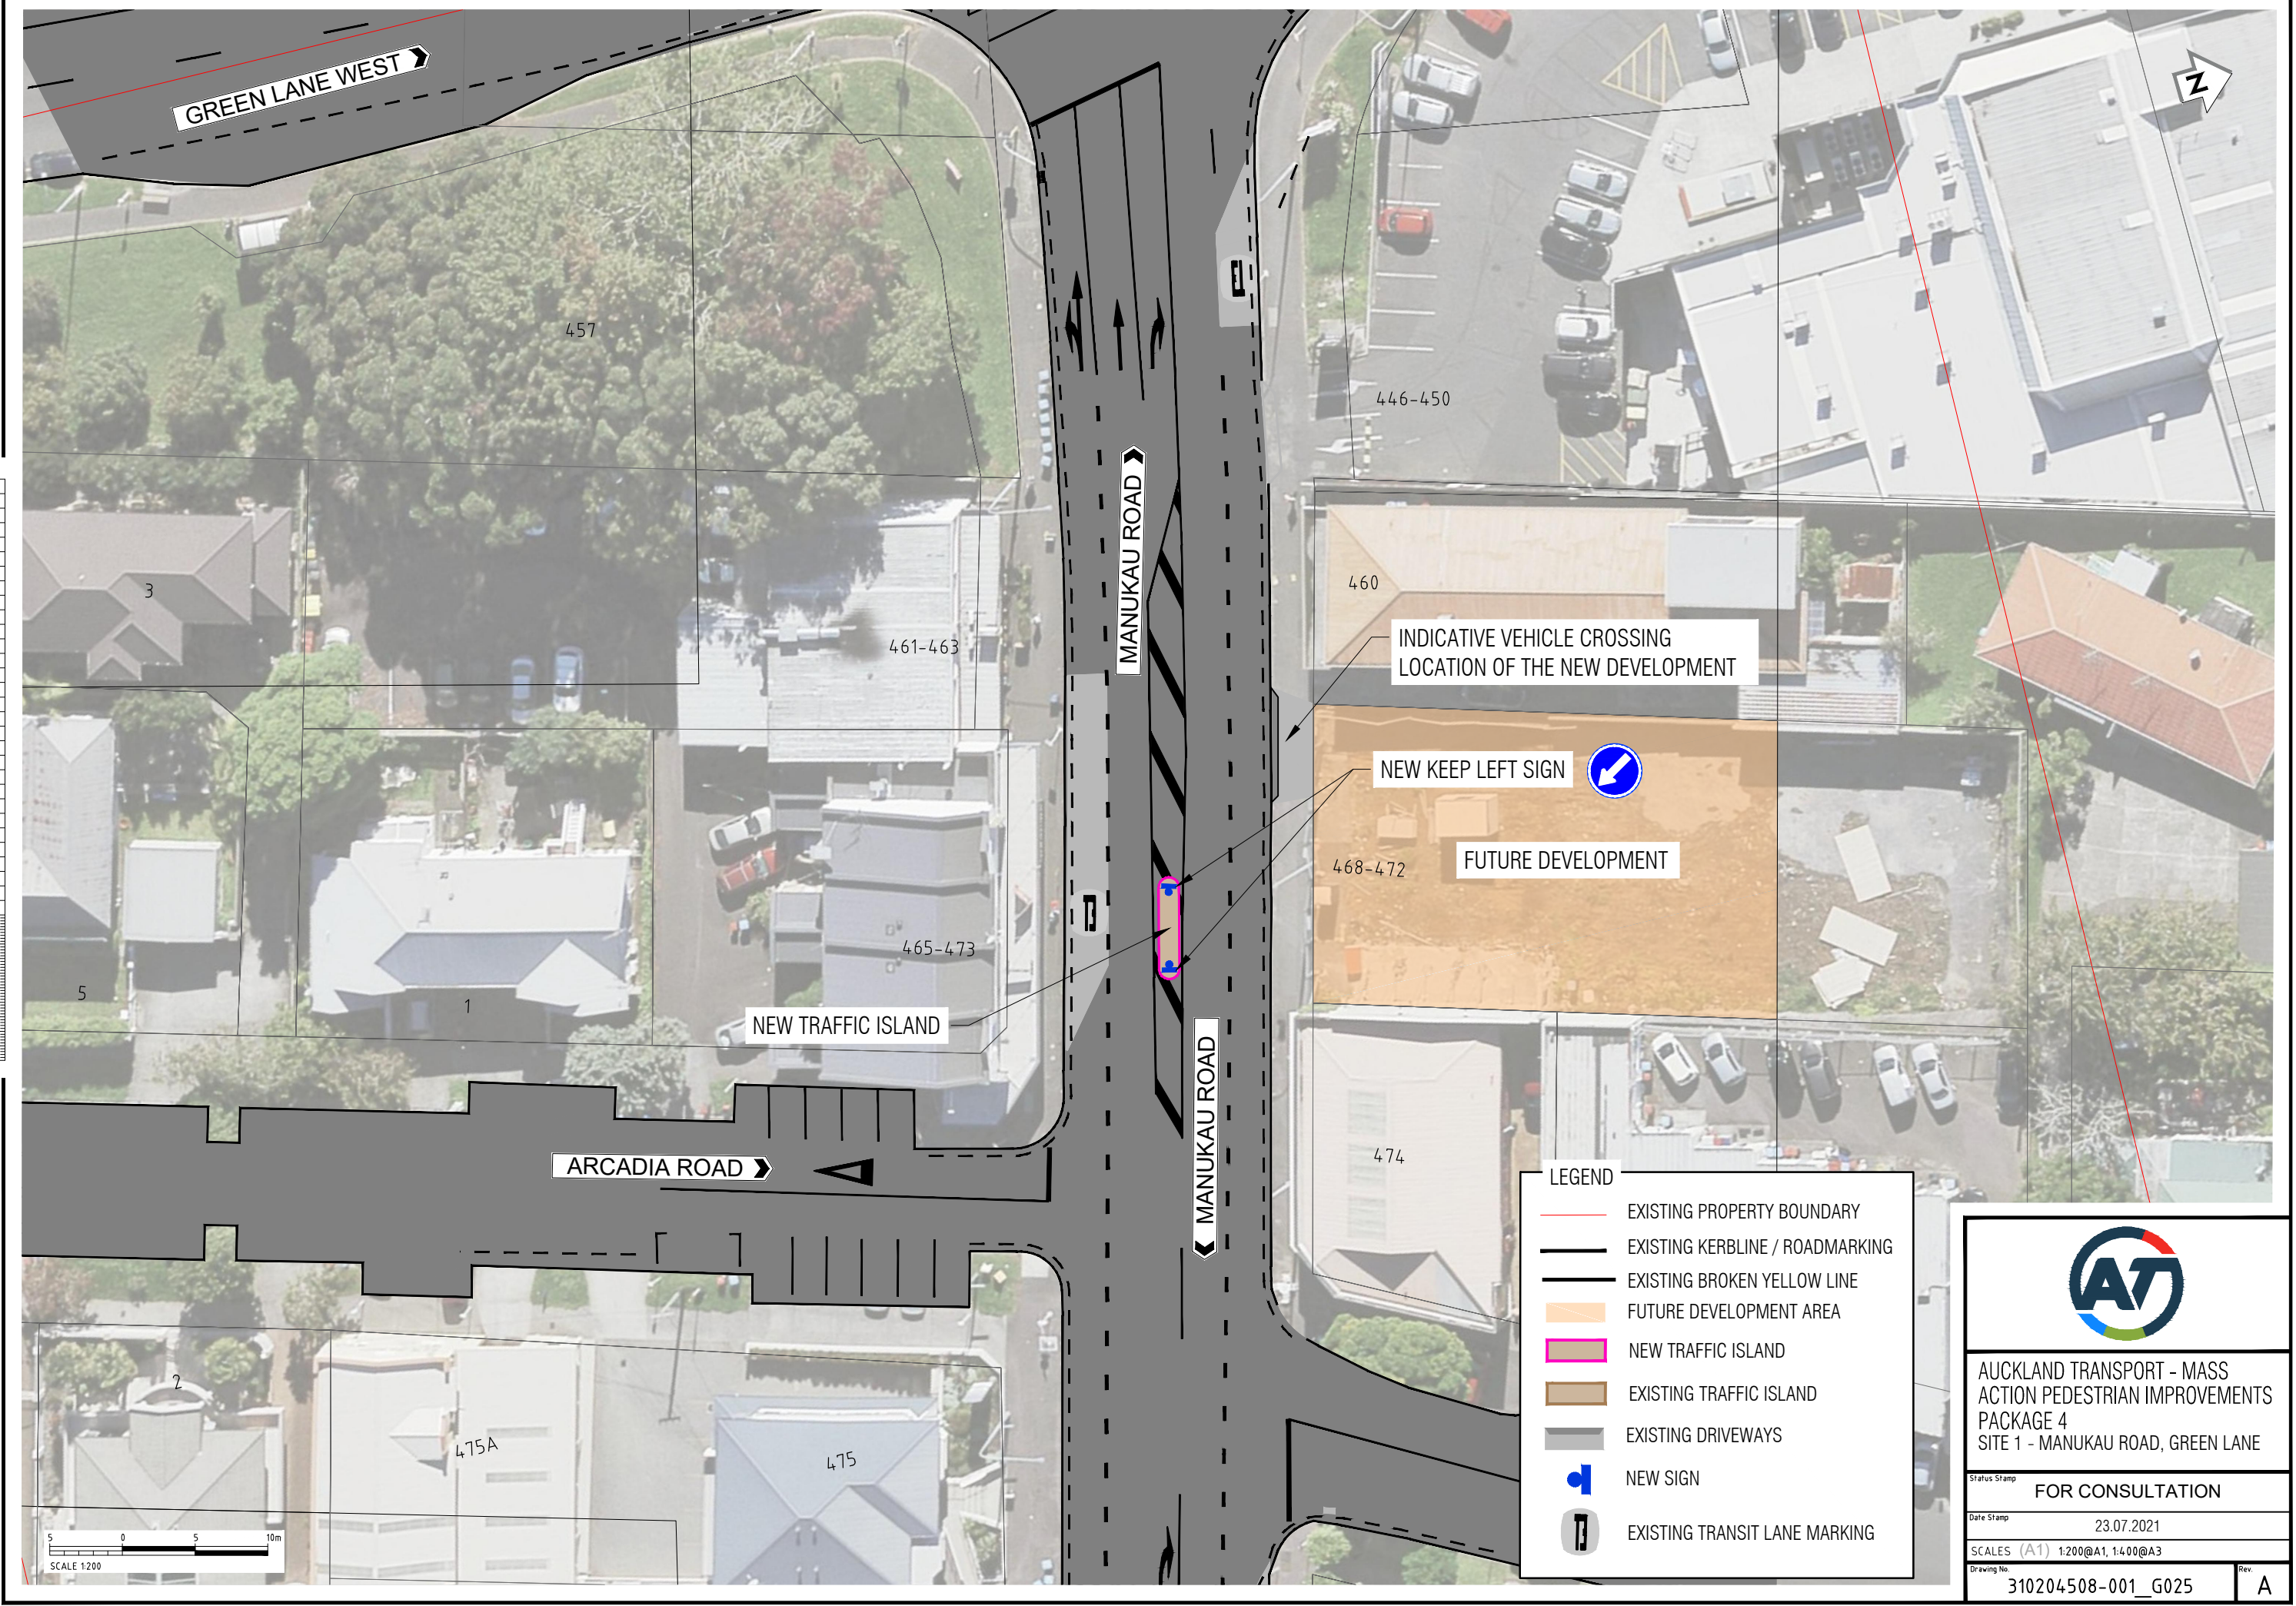

GREEN LANE WEST

457

3

461-463

MANUKAU ROAD

446-450

460

INDICATIVE VEHICLE CROSSING
LOCATION OF THE NEW DEVELOPMENT

NEW KEEP LEFT SIGN



468-472

FUTURE DEVELOPMENT

465-473

NEW TRAFFIC ISLAND

MANUKAU ROAD

474

ARCADIA ROAD

5

1

2

475A

475

SCALE 1:200

LEGEND

- EXISTING PROPERTY BOUNDARY
- EXISTING KERBLINE / ROADMARKING
- EXISTING BROKEN YELLOW LINE
- FUTURE DEVELOPMENT AREA
- NEW TRAFFIC ISLAND
- EXISTING TRAFFIC ISLAND
- EXISTING DRIVEWAYS
- NEW SIGN
- EXISTING TRANSIT LANE MARKING



AUCKLAND TRANSPORT - MASS
ACTION PEDESTRIAN IMPROVEMENTS
PACKAGE 4
SITE 1 - MANUKAU ROAD, GREEN LANE

Status Stamp
FOR CONSULTATION

Date Stamp
23.07.2021

SCALES (A1) 1:200@A1, 1:400@A3

Drawing No.
310204508-001_G025

Rev
A