


ORIGINAL SIZE A1 0 10 20 30 40 50 60 70 80 90 100 150 200mm DO NOT SCALE - IF IN DOUBT, ASK

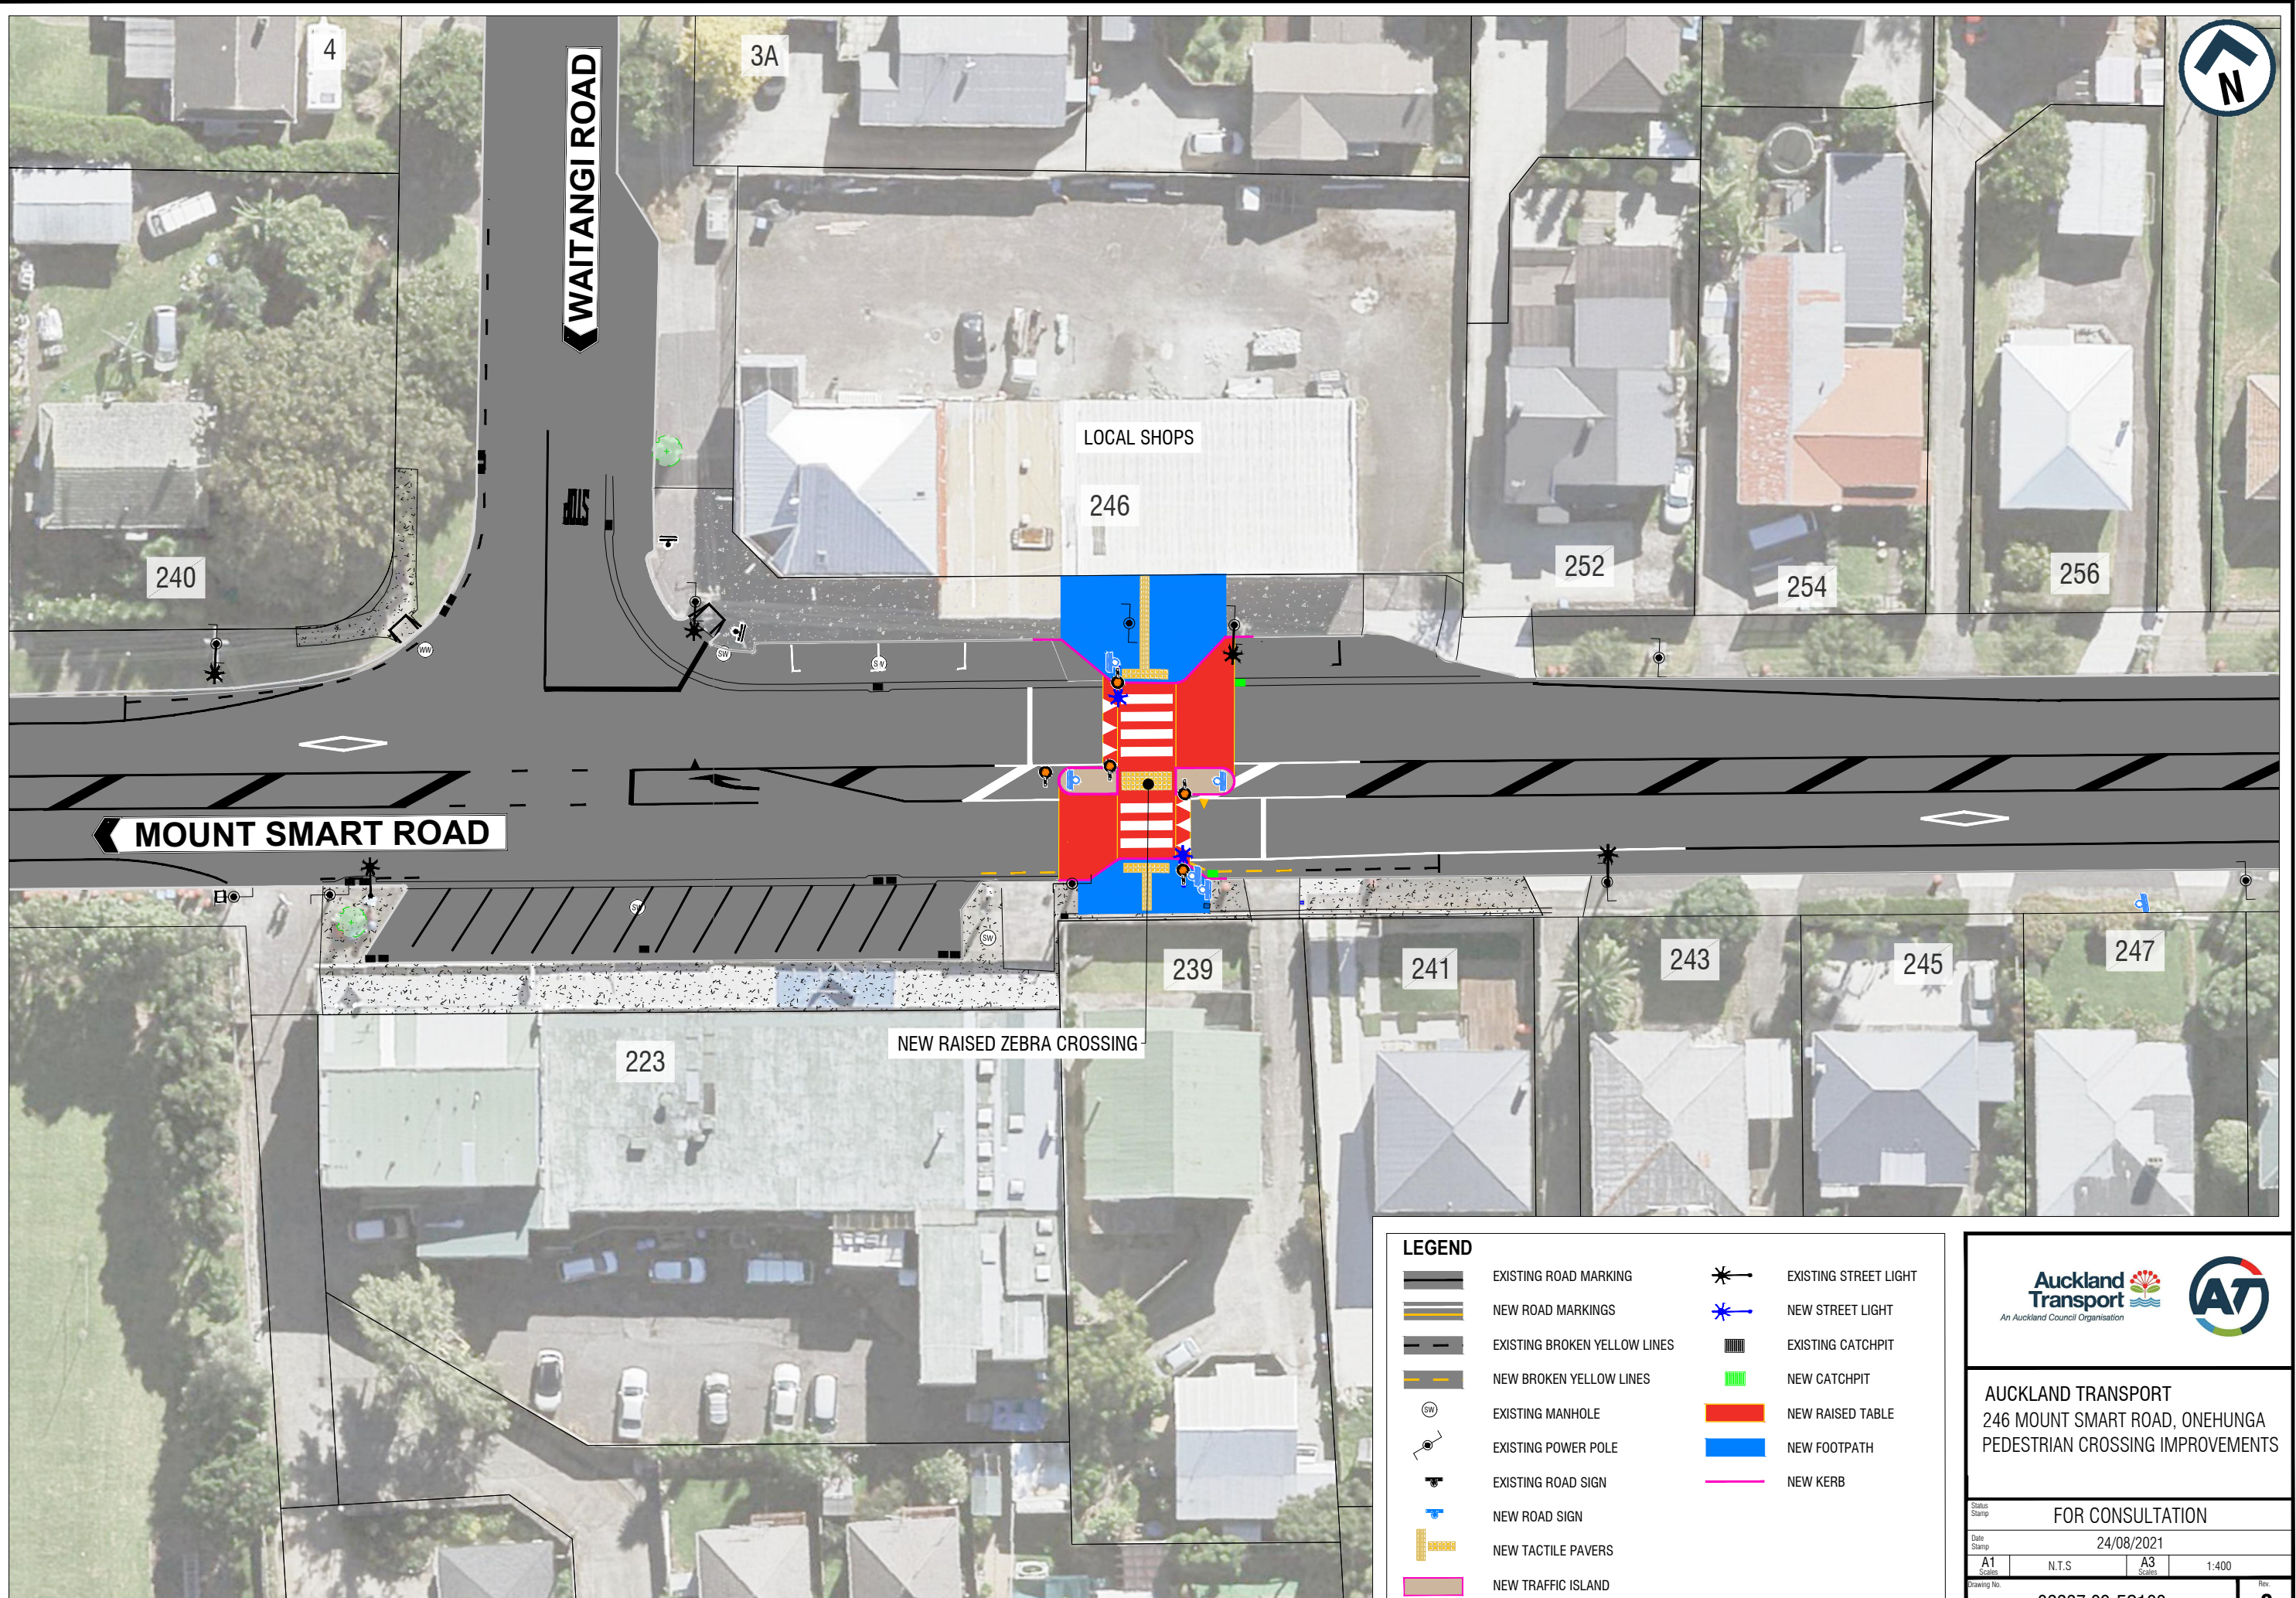

LEGEND			
	EXISTING ROAD MARKING		EXISTING STREET LIGHT
	NEW ROAD MARKINGS		NEW STREET LIGHT
	EXISTING BROKEN YELLOW LINES		EXISTING CATCHPIT
	NEW BROKEN YELLOW LINES		NEW CATCHPIT
	EXISTING MANHOLE		NEW RAISED TABLE
	EXISTING POWER POLE		NEW FOOTPATH
	EXISTING ROAD SIGN		NEW KERB
	NEW ROAD SIGN		
	NEW TACTILE PAVERS		
	NEW TRAFFIC ISLAND		



AUCKLAND TRANSPORT
 246 MOUNT SMART ROAD, ONEHUNGA
 PEDESTRIAN CROSSING IMPROVEMENTS

FOR CONSULTATION			
Date Stamp	24/08/2021		
A1 Scales	N.T.S	A3 Scales	1:400
Drawing No.	02237.09-EC100		Rev. 0