


ORIGINAL SIZE A1

200mm DO NOT SCALE - IF IN DOUBT, ASK

150  
100  
90  
80  
70  
60  
50  
40  
30  
20  
10  
0

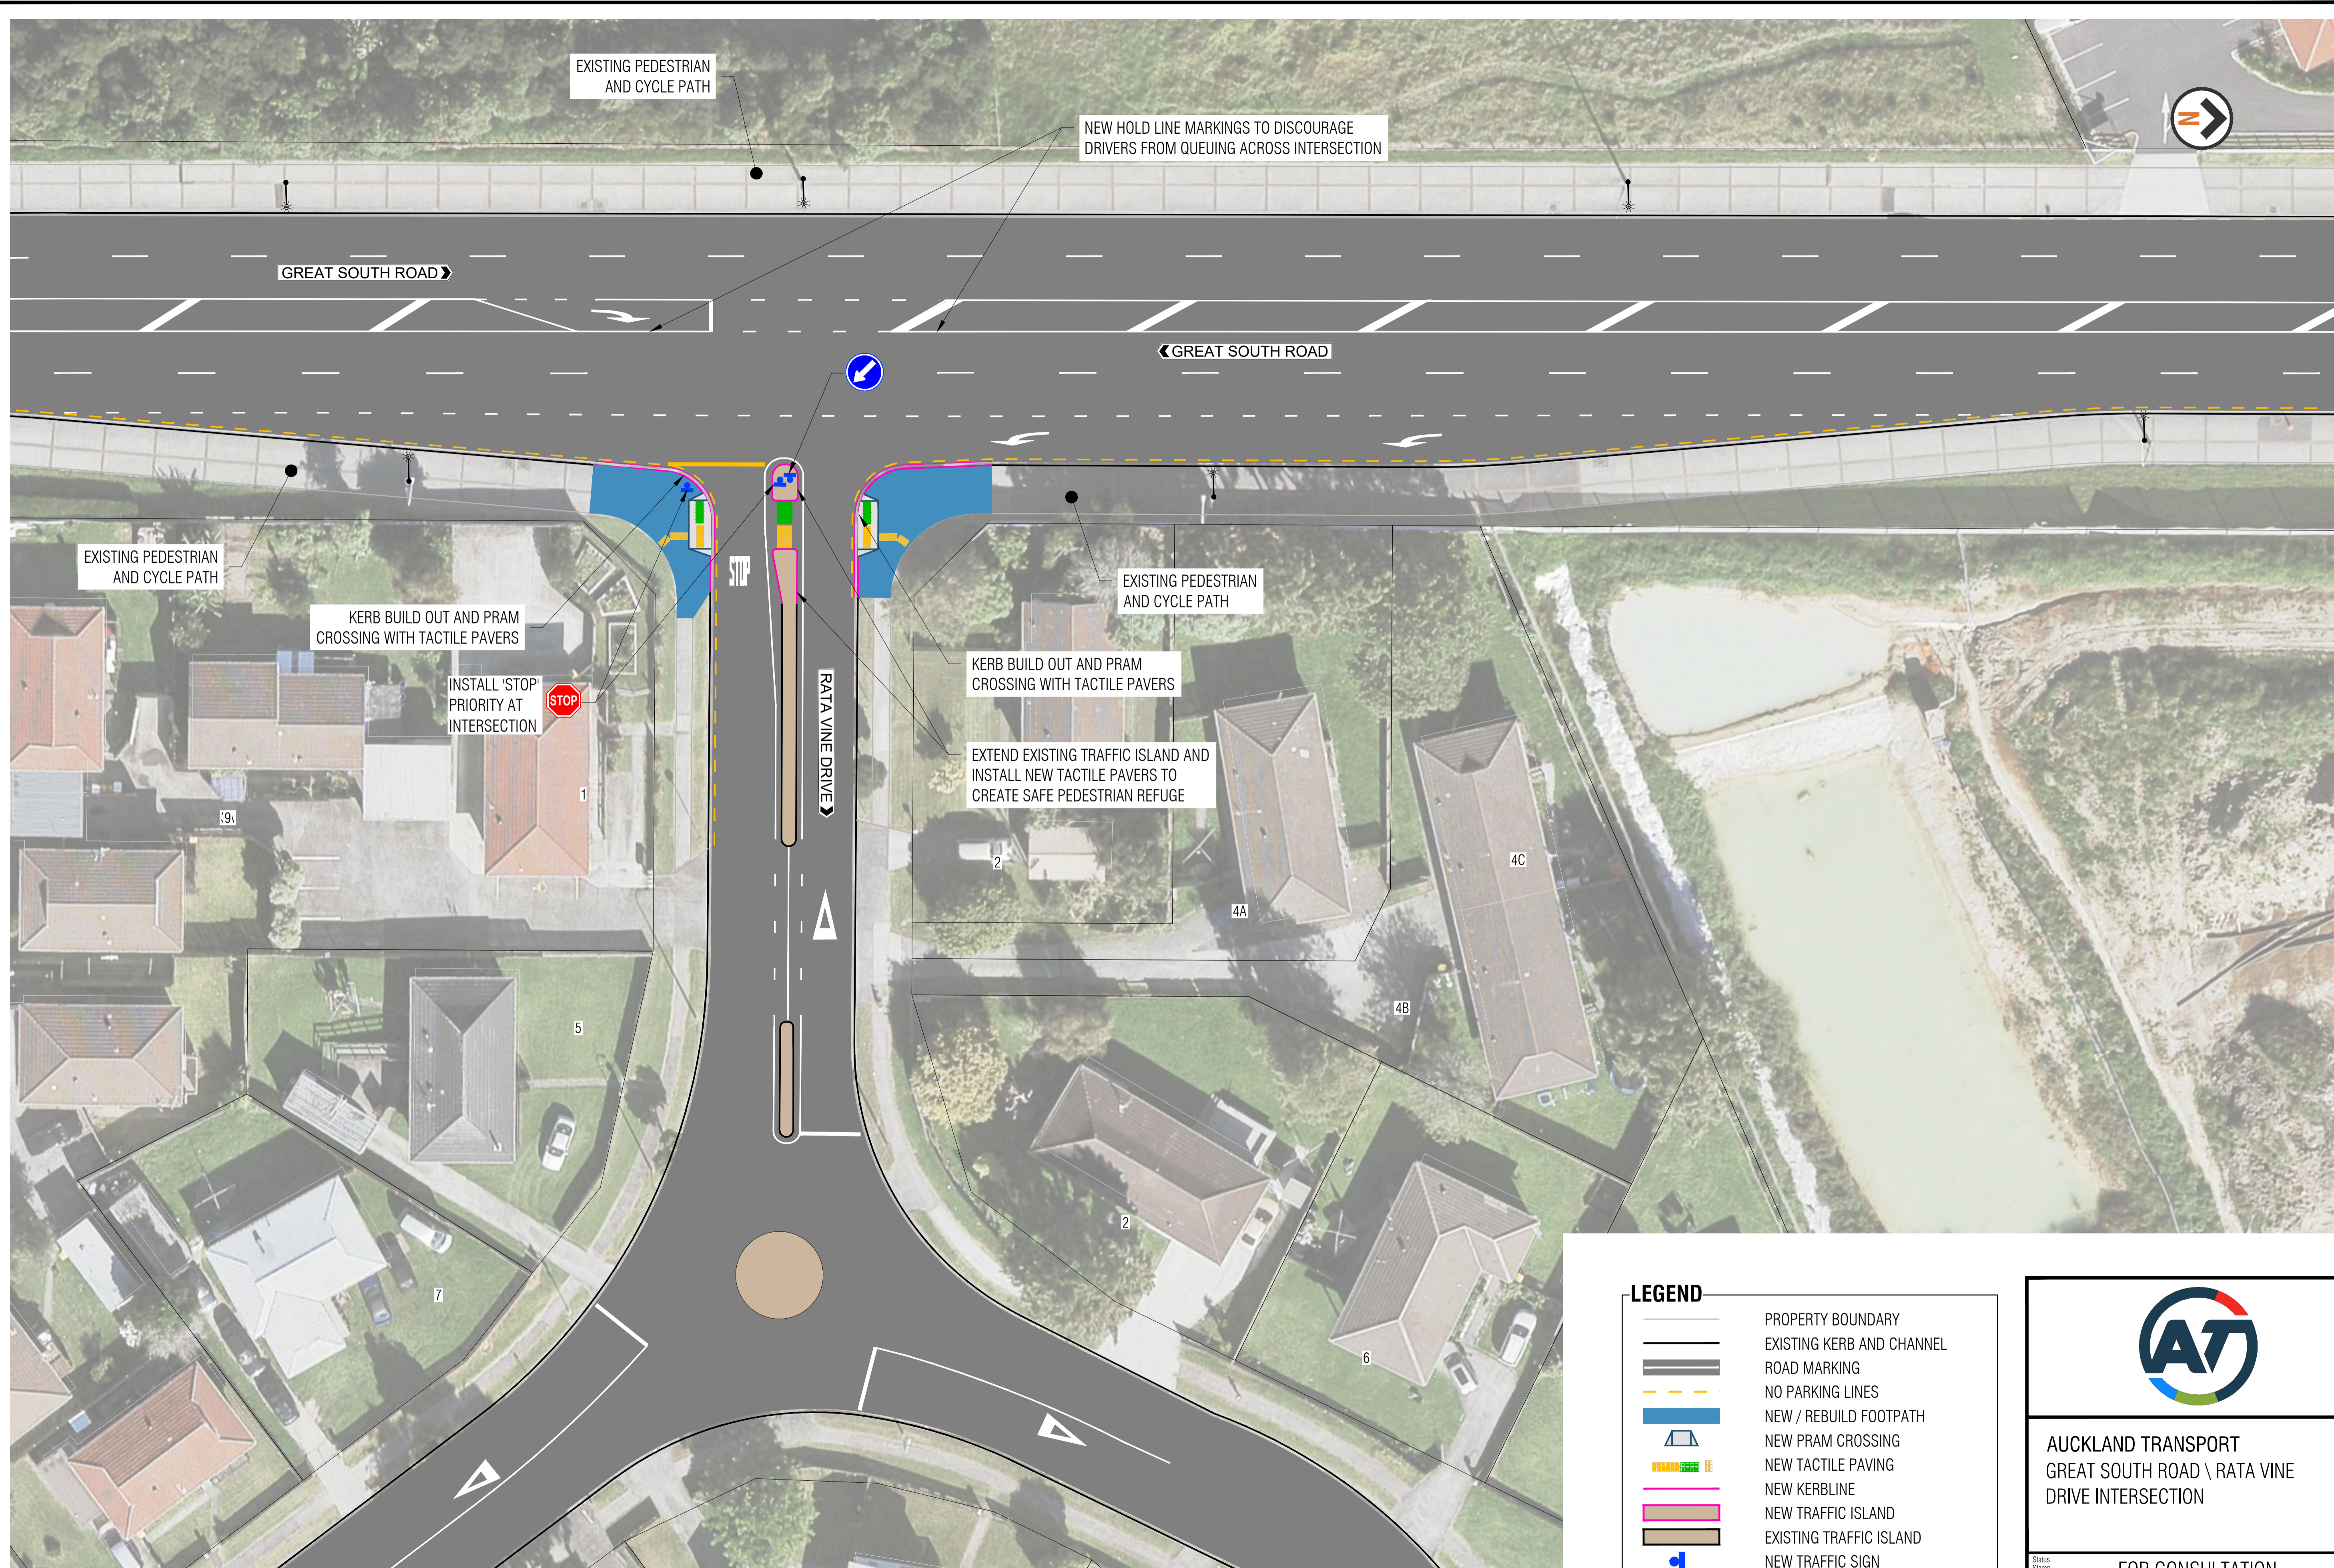

A1 1:250 0 20m  
A3 1:500

**LEGEND**

-  PROPERTY BOUNDARY
-  EXISTING KERB AND CHANNEL
-  ROAD MARKING
-  NO PARKING LINES
-  NEW / REBUILD FOOTPATH
-  NEW PRAM CROSSING
-  NEW TACTILE PAVING
-  NEW KERBLINE
-  NEW TRAFFIC ISLAND
-  EXISTING TRAFFIC ISLAND
-  NEW TRAFFIC SIGN
-  EXISTING STREET LIGHT
-  ROAD CORRIDOR



AUCKLAND TRANSPORT  
GREAT SOUTH ROAD \ RATA VINE  
DRIVE INTERSECTION

FOR CONSULTATION

Date Stamp 20/10/2021

A1 Scale 1:250 A3 Scale 1:500

Drawing No. 2019-AT-004\_G030 Rev. A