


ORIGINAL SIZE A3
0 10 20 30 40 50 60 70 80 90 100 150 200mm
DO NOT SCALE - IF IN DOUBT, ASK

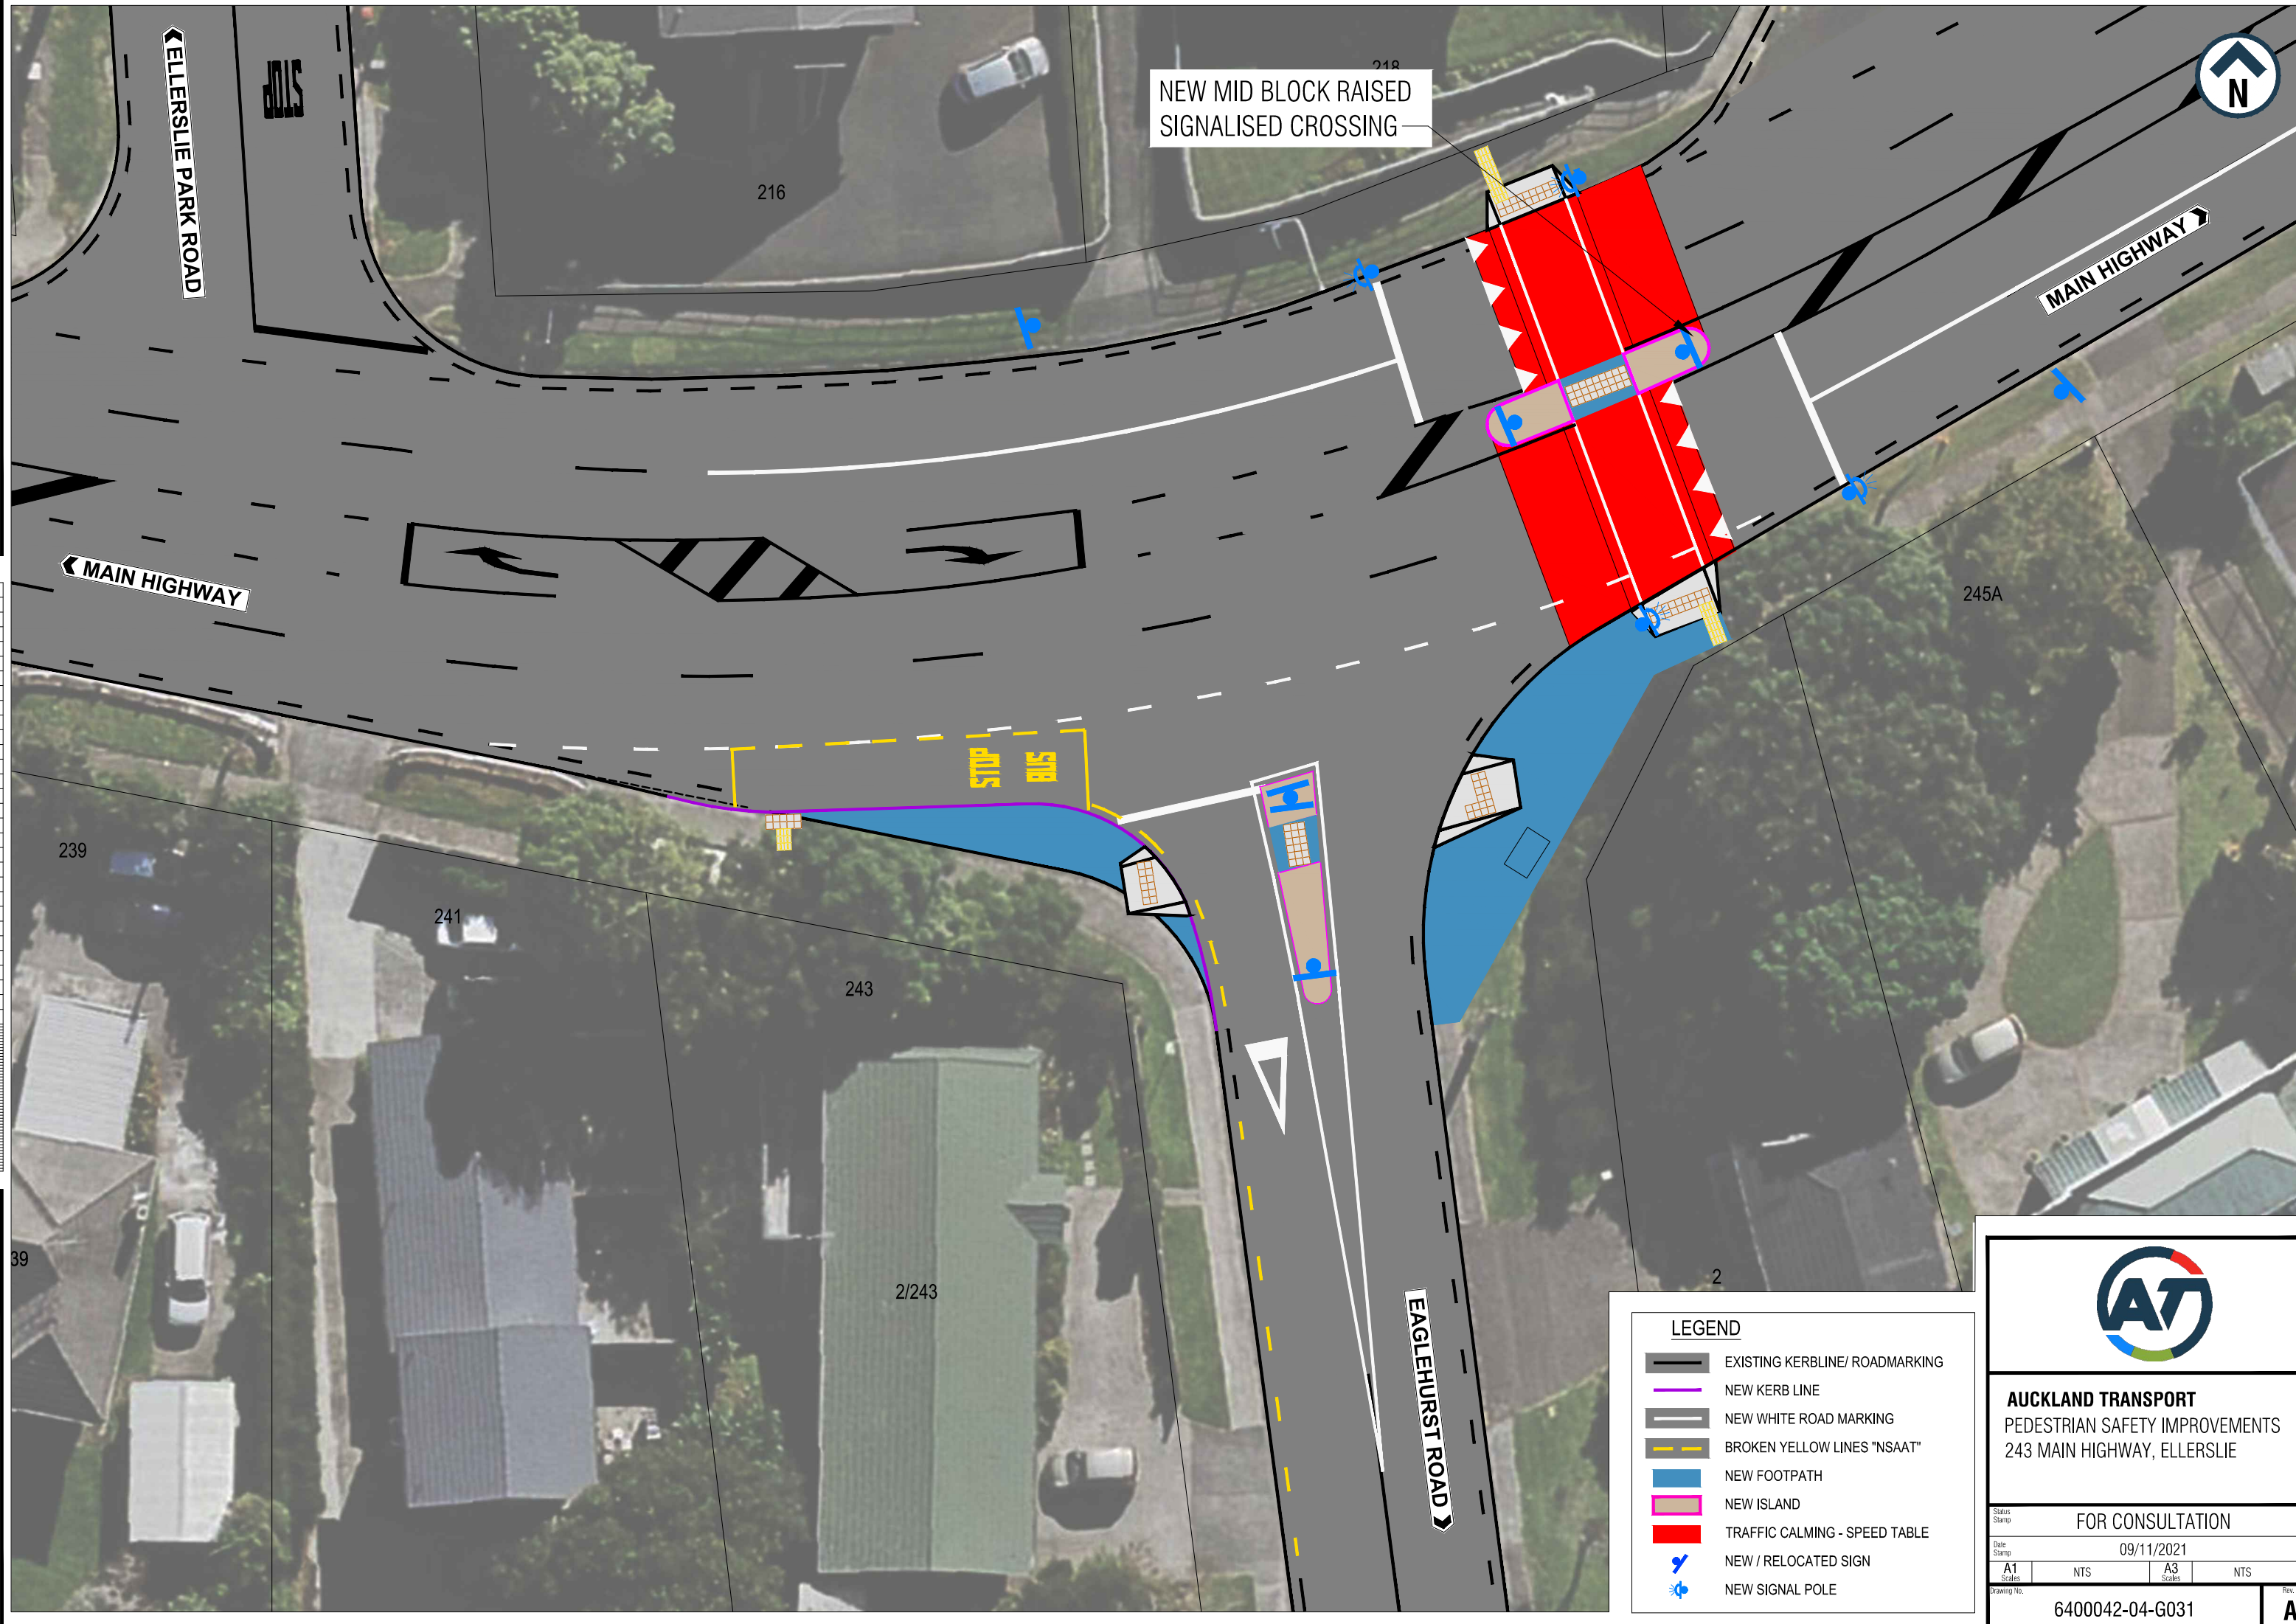

NEW MID BLOCK RAISED
SIGNALISED CROSSING



LEGEND	
	EXISTING KERBLINE/ ROADMARKING
	NEW KERB LINE
	NEW WHITE ROAD MARKING
	BROKEN YELLOW LINES "NSAAT"
	NEW FOOTPATH
	NEW ISLAND
	TRAFFIC CALMING - SPEED TABLE
	NEW / RELOCATED SIGN
	NEW SIGNAL POLE



AUCKLAND TRANSPORT
PEDESTRIAN SAFETY IMPROVEMENTS
243 MAIN HIGHWAY, ELLERSLIE

Status: FOR CONSULTATION

Date Stamp: 09/11/2021

A1	NTS	A3	NTS
Scale		Scale	

Drawing No. 6400042-04-G031

Rev. **A**