



200mm DO NOT SCALE - IF IN DOUBT, ASK  
 ORIGINAL SIZE A1

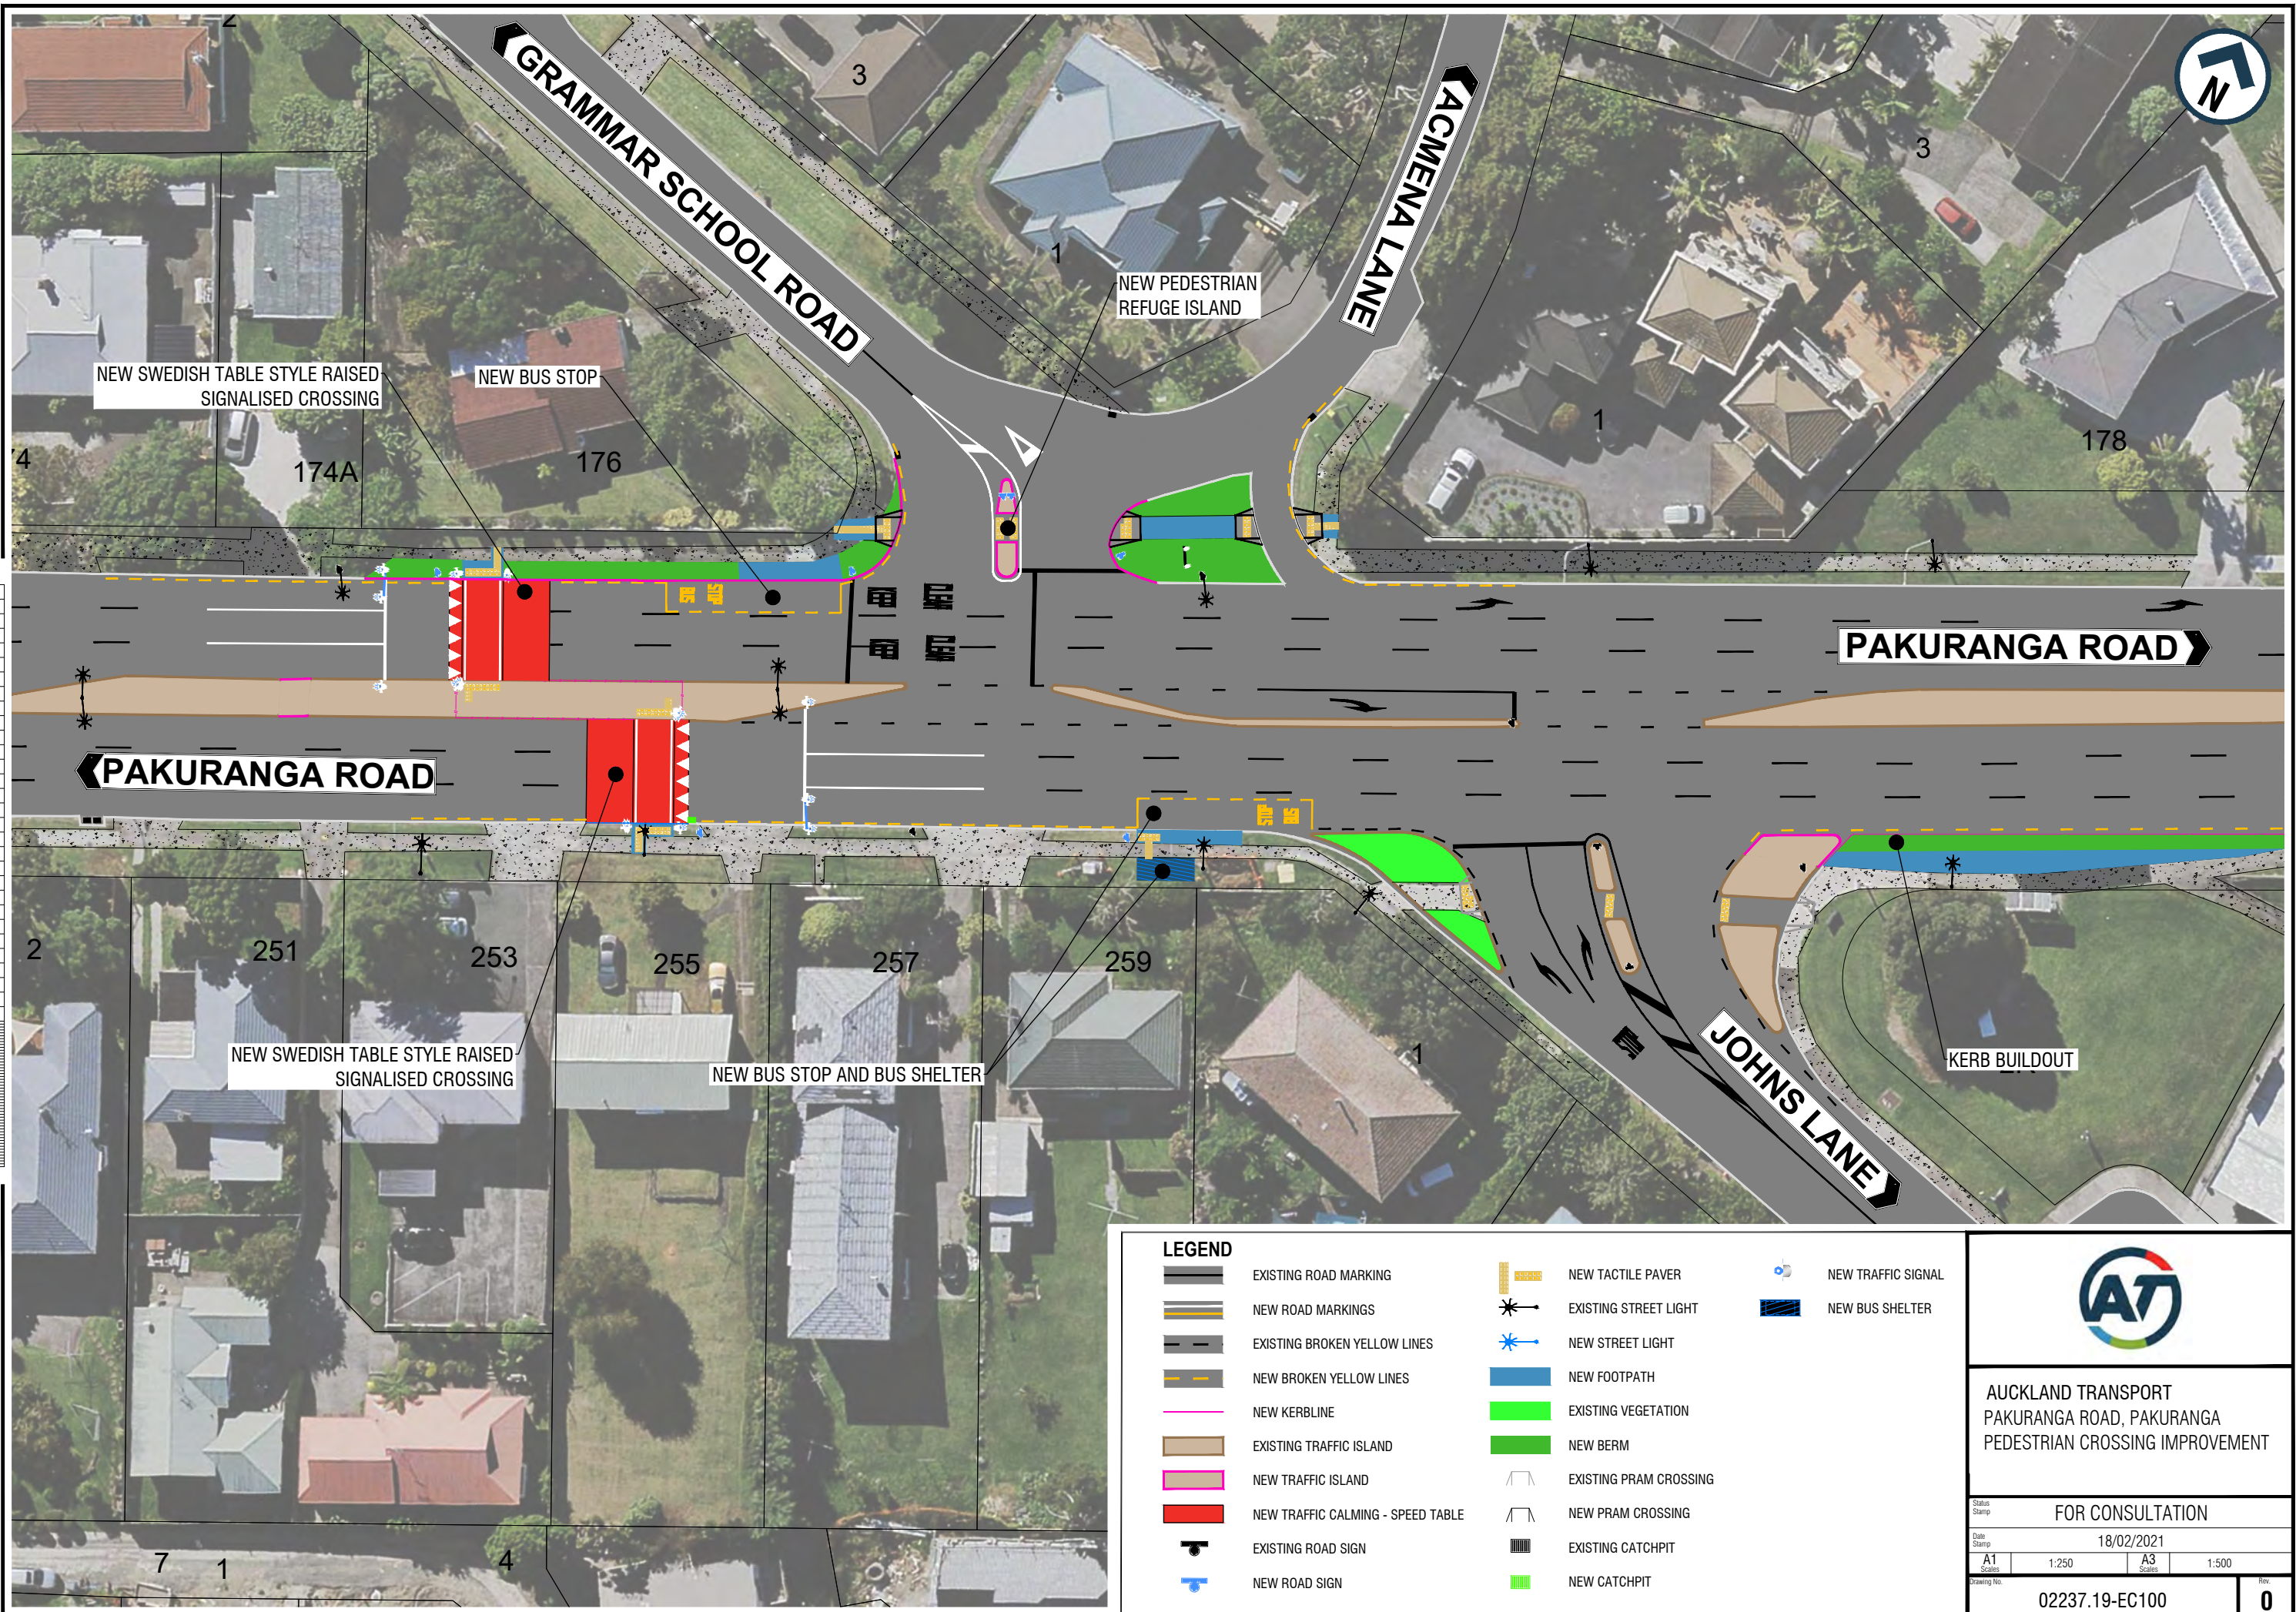

LEGEND					
	EXISTING ROAD MARKING		NEW TACTILE PAVER		NEW TRAFFIC SIGNAL
	NEW ROAD MARKINGS		EXISTING STREET LIGHT		NEW BUS SHELTER
	EXISTING BROKEN YELLOW LINES		NEW STREET LIGHT		NEW FOOTPATH
	NEW BROKEN YELLOW LINES		EXISTING VEGETATION		NEW BERM
	NEW KERBLINE		EXISTING PRAM CROSSING		NEW PRAM CROSSING
	EXISTING TRAFFIC ISLAND		EXISTING CATCHPIT		NEW CATCHPIT
	NEW TRAFFIC ISLAND				
	NEW TRAFFIC CALMING - SPEED TABLE				
	EXISTING ROAD SIGN				
	NEW ROAD SIGN				



**AUCKLAND TRANSPORT**  
 PAKURANGA ROAD, PAKURANGA  
 PEDESTRIAN CROSSING IMPROVEMENT

FOR CONSULTATION			
18/02/2021			
A1 Scale: 1:250	A3 Scale: 1:500		
Drawing No. 02237.19-EC100			Rev. <b>0</b>