



ORIGINAL SIZE A1 0 10 20 30 40 50 60 70 80 90 100 150 200mm DO NOT SCALE - IF IN DOUBT, ASK

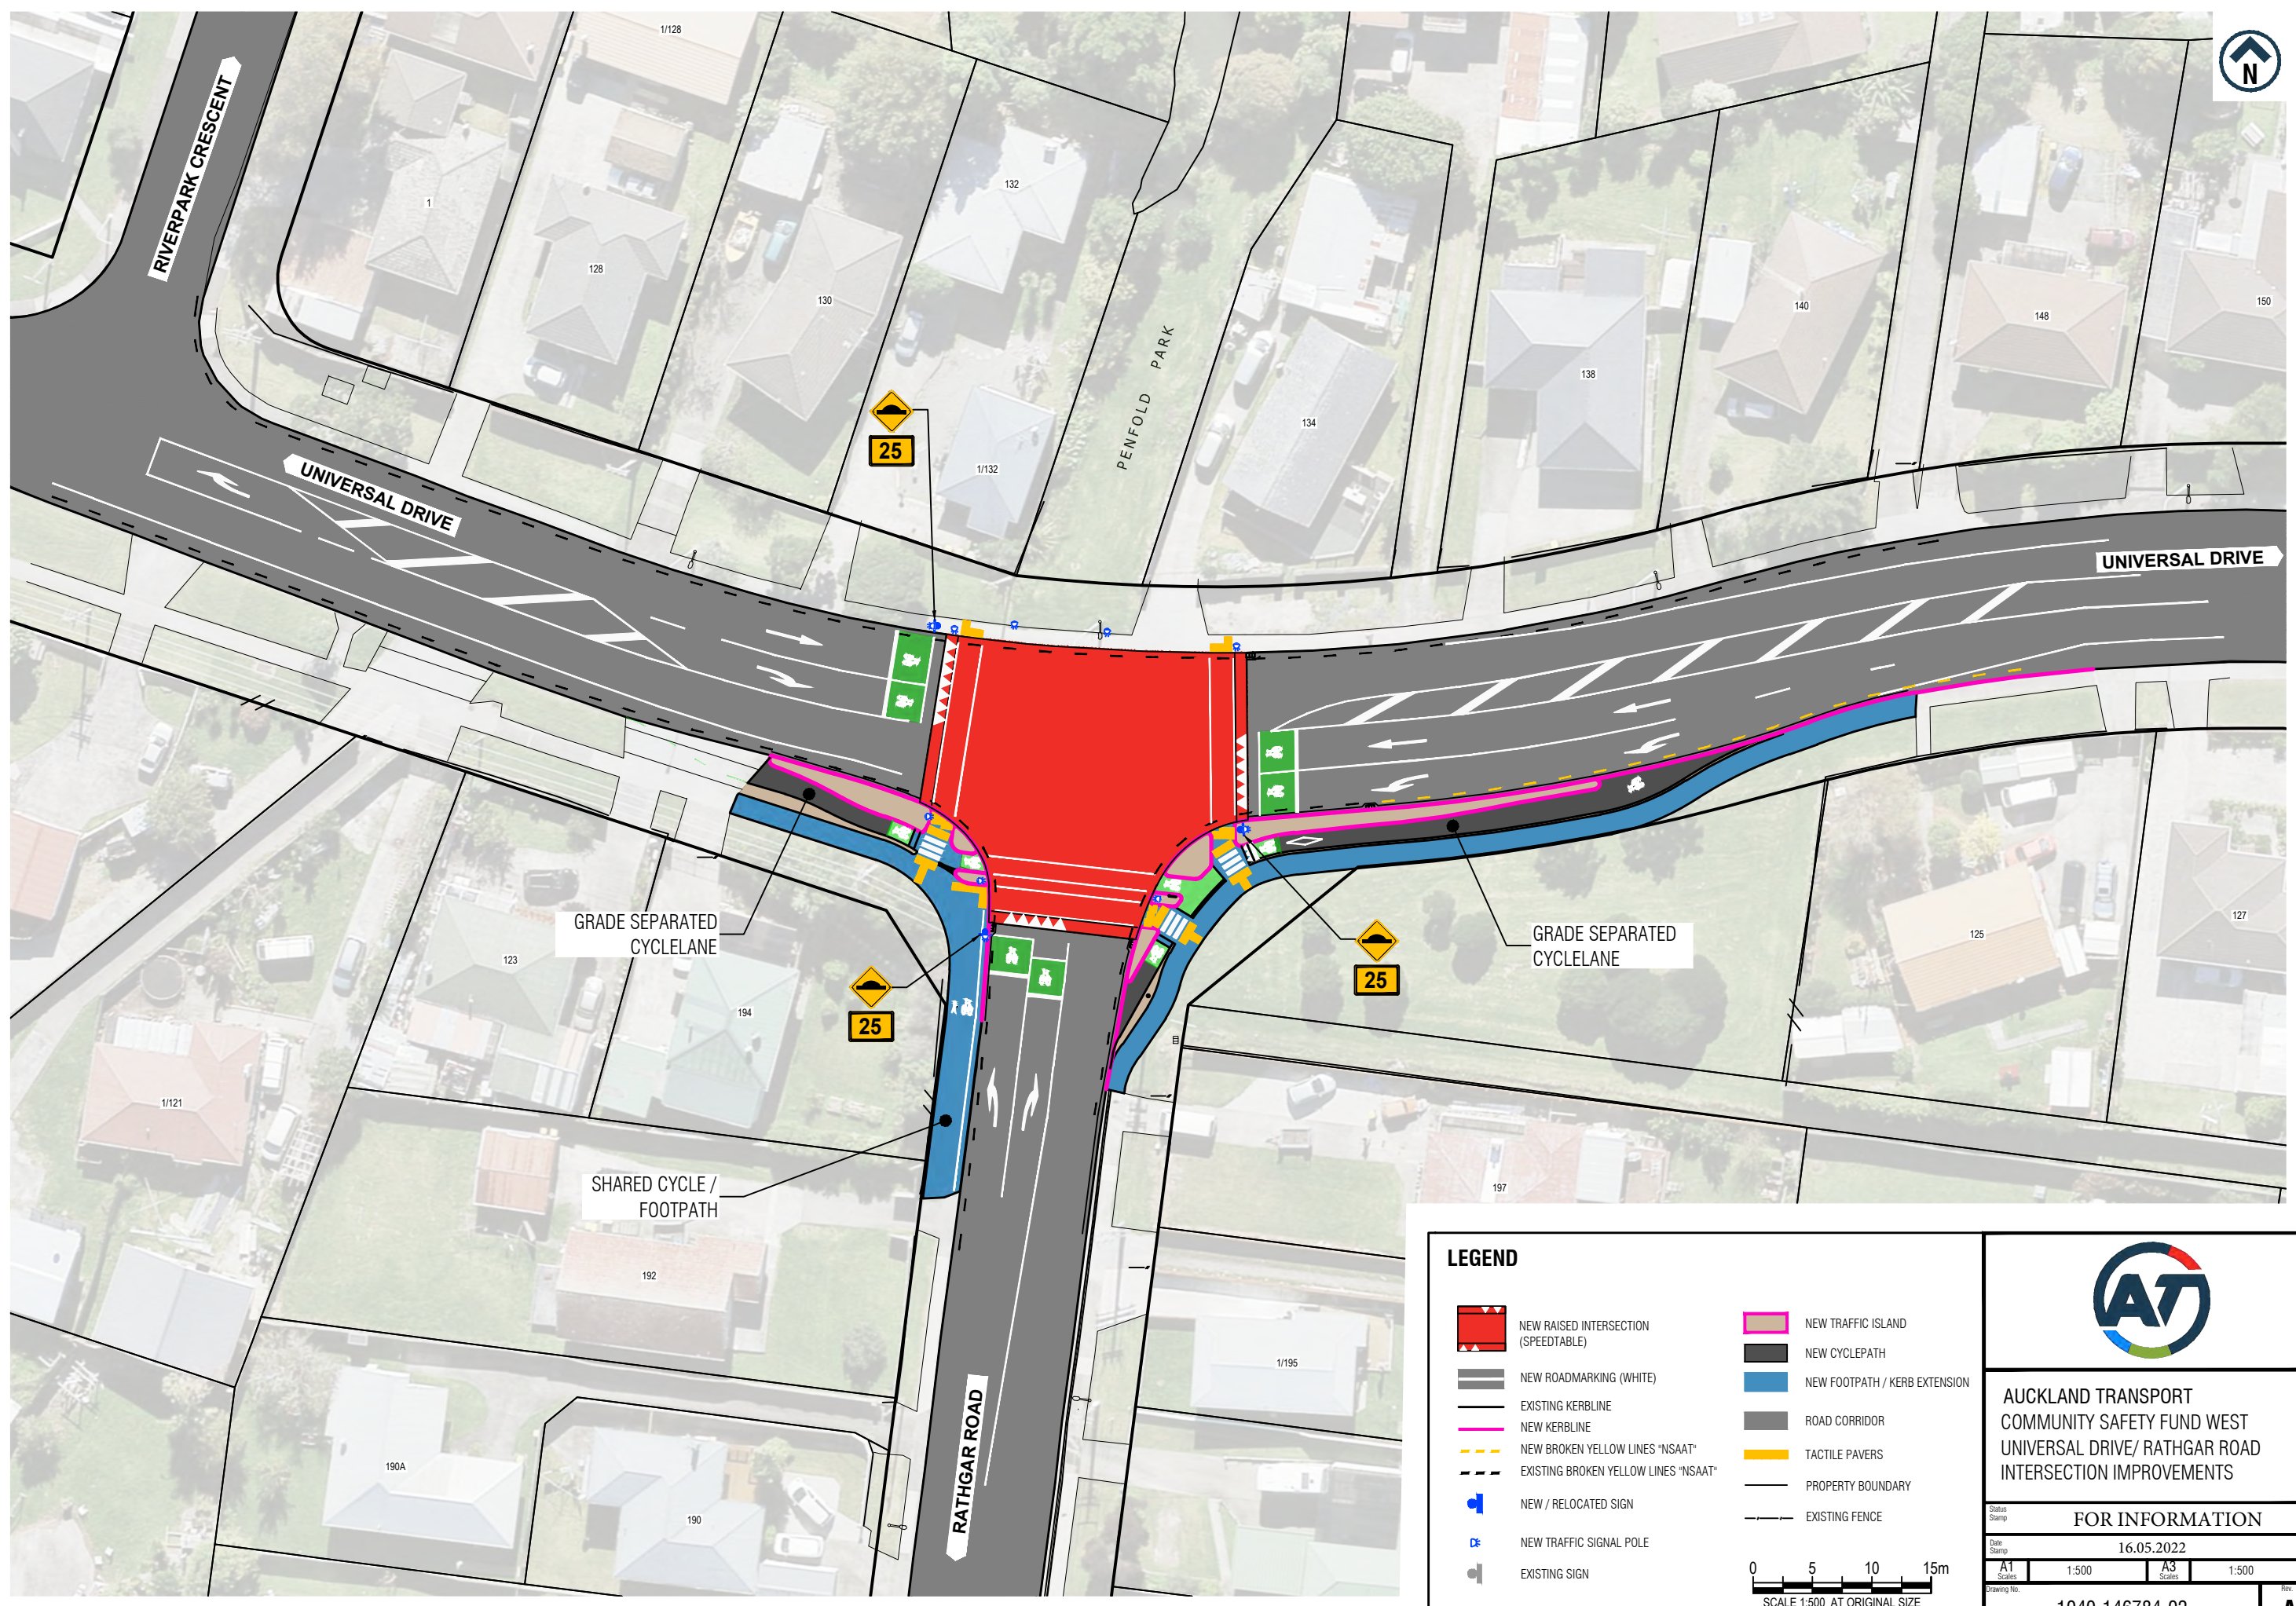

**LEGEND**

-  NEW RAISED INTERSECTION (SPEEDTABLE)
-  NEW ROADMARKING (WHITE)
-  EXISTING KERBLINE
-  NEW KERBLINE
-  NEW BROKEN YELLOW LINES "NSAAT"
-  EXISTING BROKEN YELLOW LINES "NSAAT"
-  NEW / RELOCATED SIGN
-  NEW TRAFFIC SIGNAL POLE
-  EXISTING SIGN
-  NEW TRAFFIC ISLAND
-  NEW CYCLEPATH
-  NEW FOOTPATH / KERB EXTENSION
-  ROAD CORRIDOR
-  TACTILE PAVERS
-  PROPERTY BOUNDARY
-  EXISTING FENCE

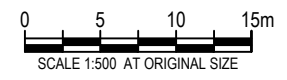

AUCKLAND TRANSPORT  
COMMUNITY SAFETY FUND WEST  
UNIVERSAL DRIVE/ RATHGAR ROAD  
INTERSECTION IMPROVEMENTS

FOR INFORMATION

Date Stamp 16.05.2022

A1 1:500 A3 1:500

Drawing No. 1040-146784-02 Rev. A