


File name: \\NA.AECOM\NET\COM\PROJECTS\606\60676421\900_CAD\20_SHEETS\INTERNAL CONSULTATION\Oteha\60676421-Public Consultation 1.dwg
 ORIGINAL SIZE

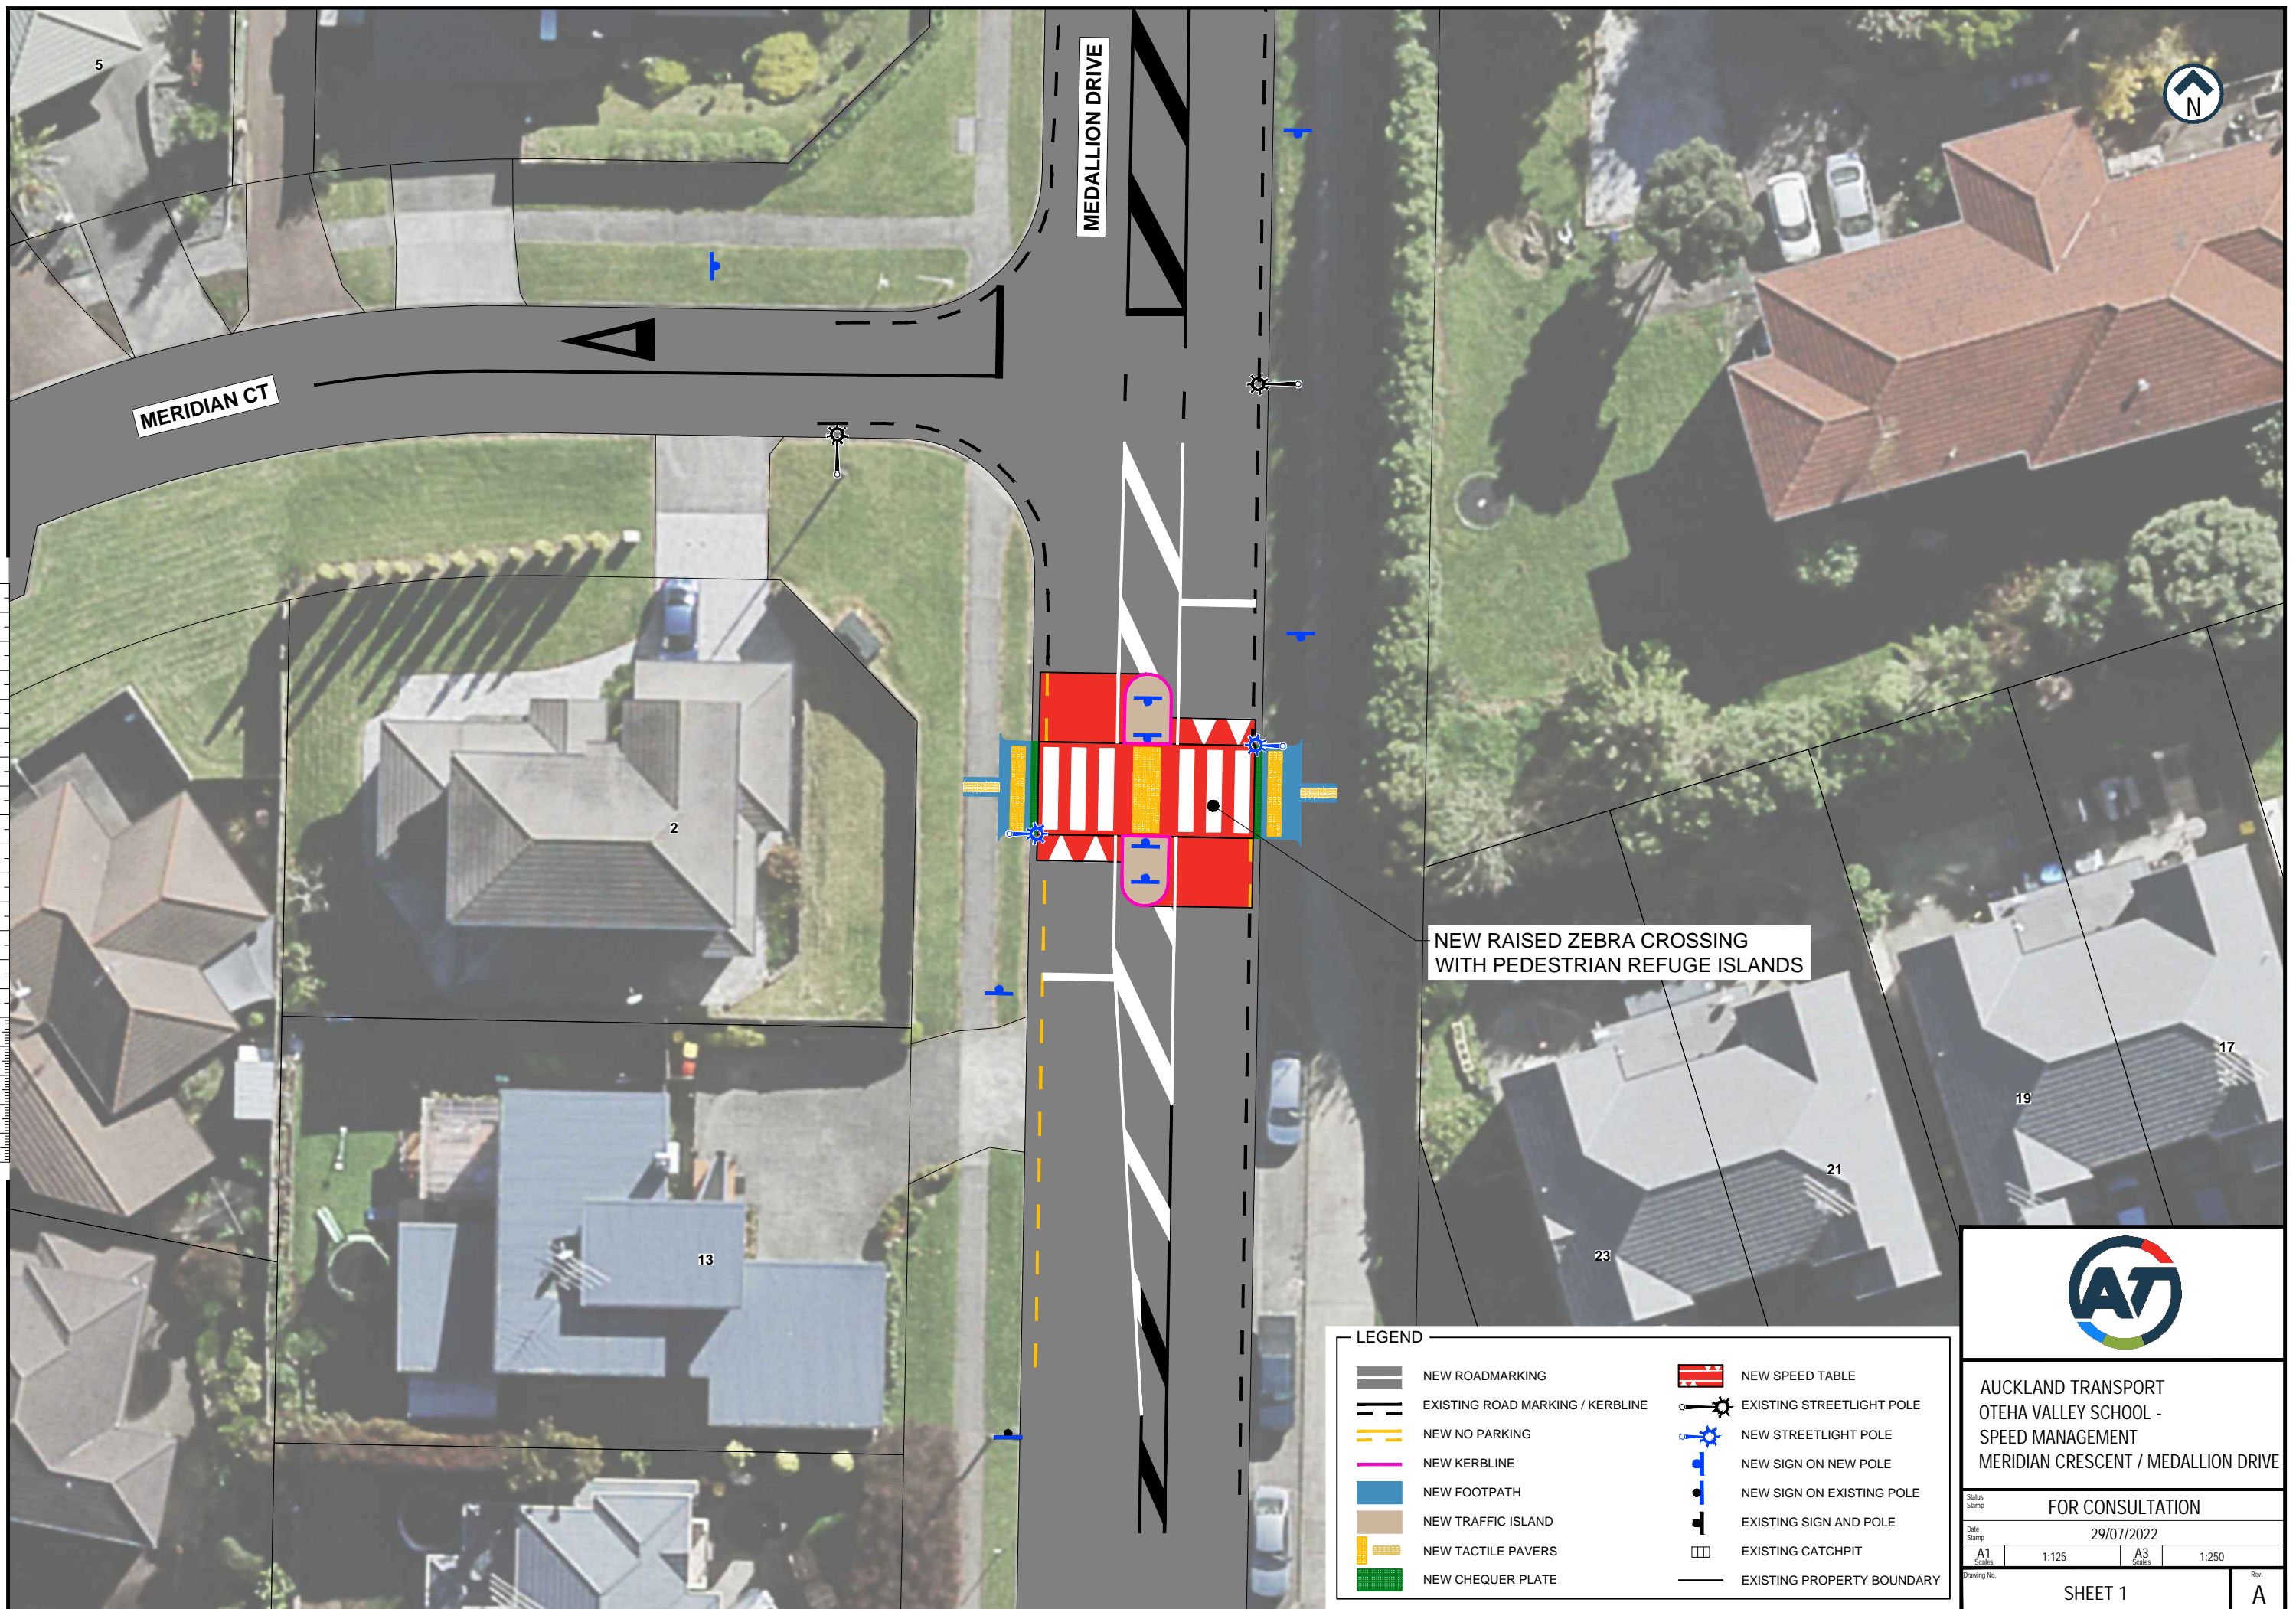

NEW RAISED ZEBRA CROSSING WITH PEDESTRIAN REFUGE ISLANDS

LEGEND			
	NEW ROADMARKING		NEW SPEED TABLE
	EXISTING ROAD MARKING / KERBLINE		EXISTING STREETLIGHT POLE
	NEW NO PARKING		NEW STREETLIGHT POLE
	NEW KERBLINE		NEW SIGN ON NEW POLE
	NEW FOOTPATH		NEW SIGN ON EXISTING POLE
	NEW TRAFFIC ISLAND		EXISTING SIGN AND POLE
	NEW TACTILE PAVERS		EXISTING CATCHPIT
	NEW CHEQUER PLATE		EXISTING PROPERTY BOUNDARY



AUCKLAND TRANSPORT
 OTEHA VALLEY SCHOOL -
 SPEED MANAGEMENT
 MERIDIAN CRESCENT / MEDALLION DRIVE

Status Stamp			
FOR CONSULTATION			
Date Stamp 29/07/2022			
A1 Scales	1:125	A3 Scales	1:250
Drawing No. SHEET 1			Rev. A