


200mm  
150  
100  
90  
80  
70  
60  
50  
40  
30  
20  
10  
0  
ORIGINAL SIZE A1

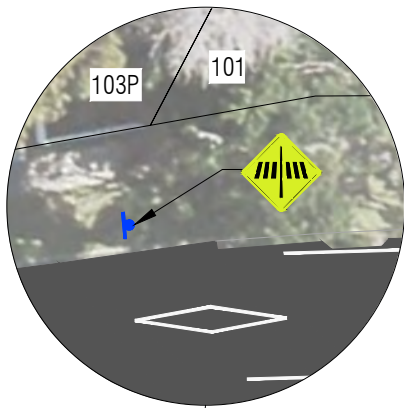

INSET

REFER INSET ABOVE



NEW ZEBRA CROSSING ON NEW RAISED TABLE

GLENGARRY RD

GLENGARRY RD

SHOPS 108

SHOPS 108A

P 15  
8am - 6pm  
Mon - Sun

P 15  
8am - 6pm  
Mon - Sun

SHETLAND ST

SHETLAND ST

JOINLINE - SEE DWG A2110771-02

LEGEND

- NEW ROADMARKING
- NEW KERBLINE
- NEW NO STOPPING AT ALL TIMES MARKINGS
- NEW / RELOCATED SIGN (KEEP LEFT, SPEED HUMP AND BELISHA DISK)
- NEW TACTILE PAVERS
- NEW FOOTPATH / KERB EXTENSION
- RAISED CROSSING
- NEW TRAFFIC ISLAND
- NEW STREETLIGHT
- NEW CATCHPIT



AUCKLAND TRANSPORT  
PEDESTRIAN IMPROVEMENT PROGRAMME  
GLENGARRY ROAD, GLEN EDEN  
SHEET 1 OF 2

FOR CONSULTATION




Date Stamp 20.09.2022

A1 1:150 A3 1:300

Drawing No. A21107771-01


Rev. A

ORIGINAL SIZE A1  
 200mm DO NOT SCALE - IF IN DOUBT, ASK

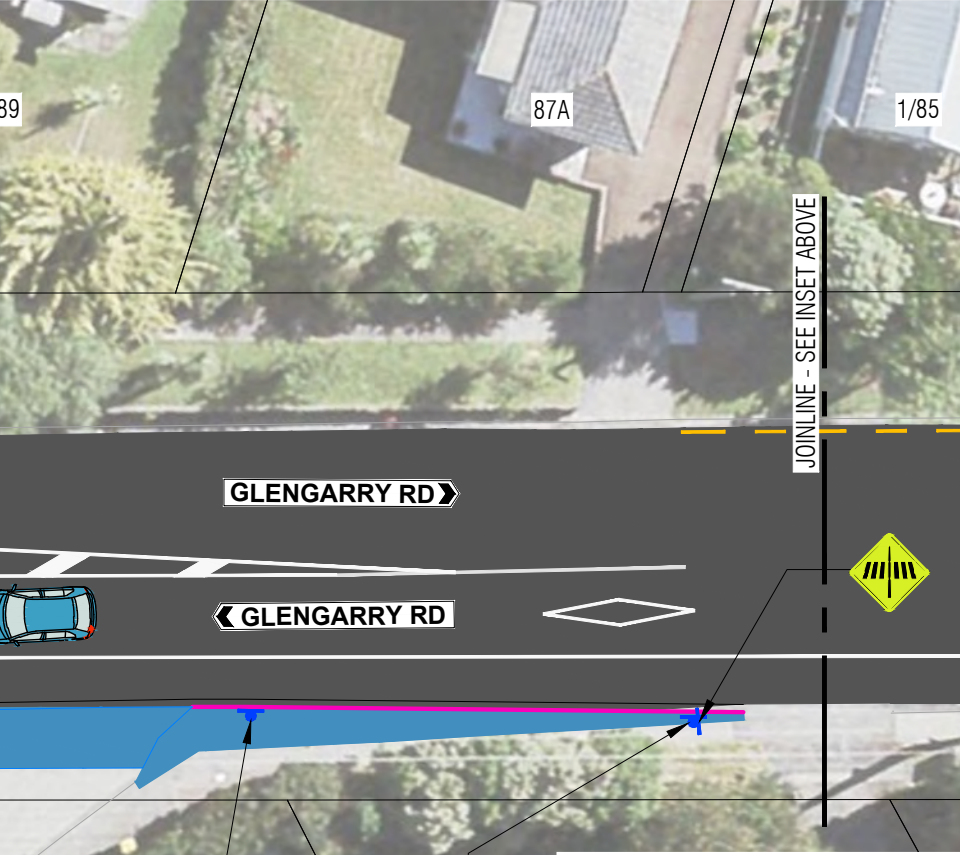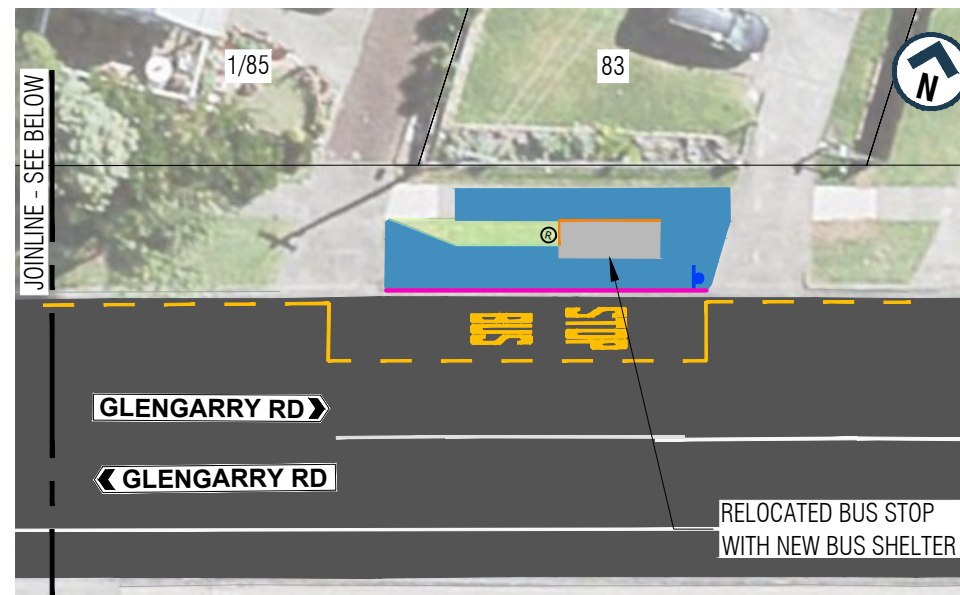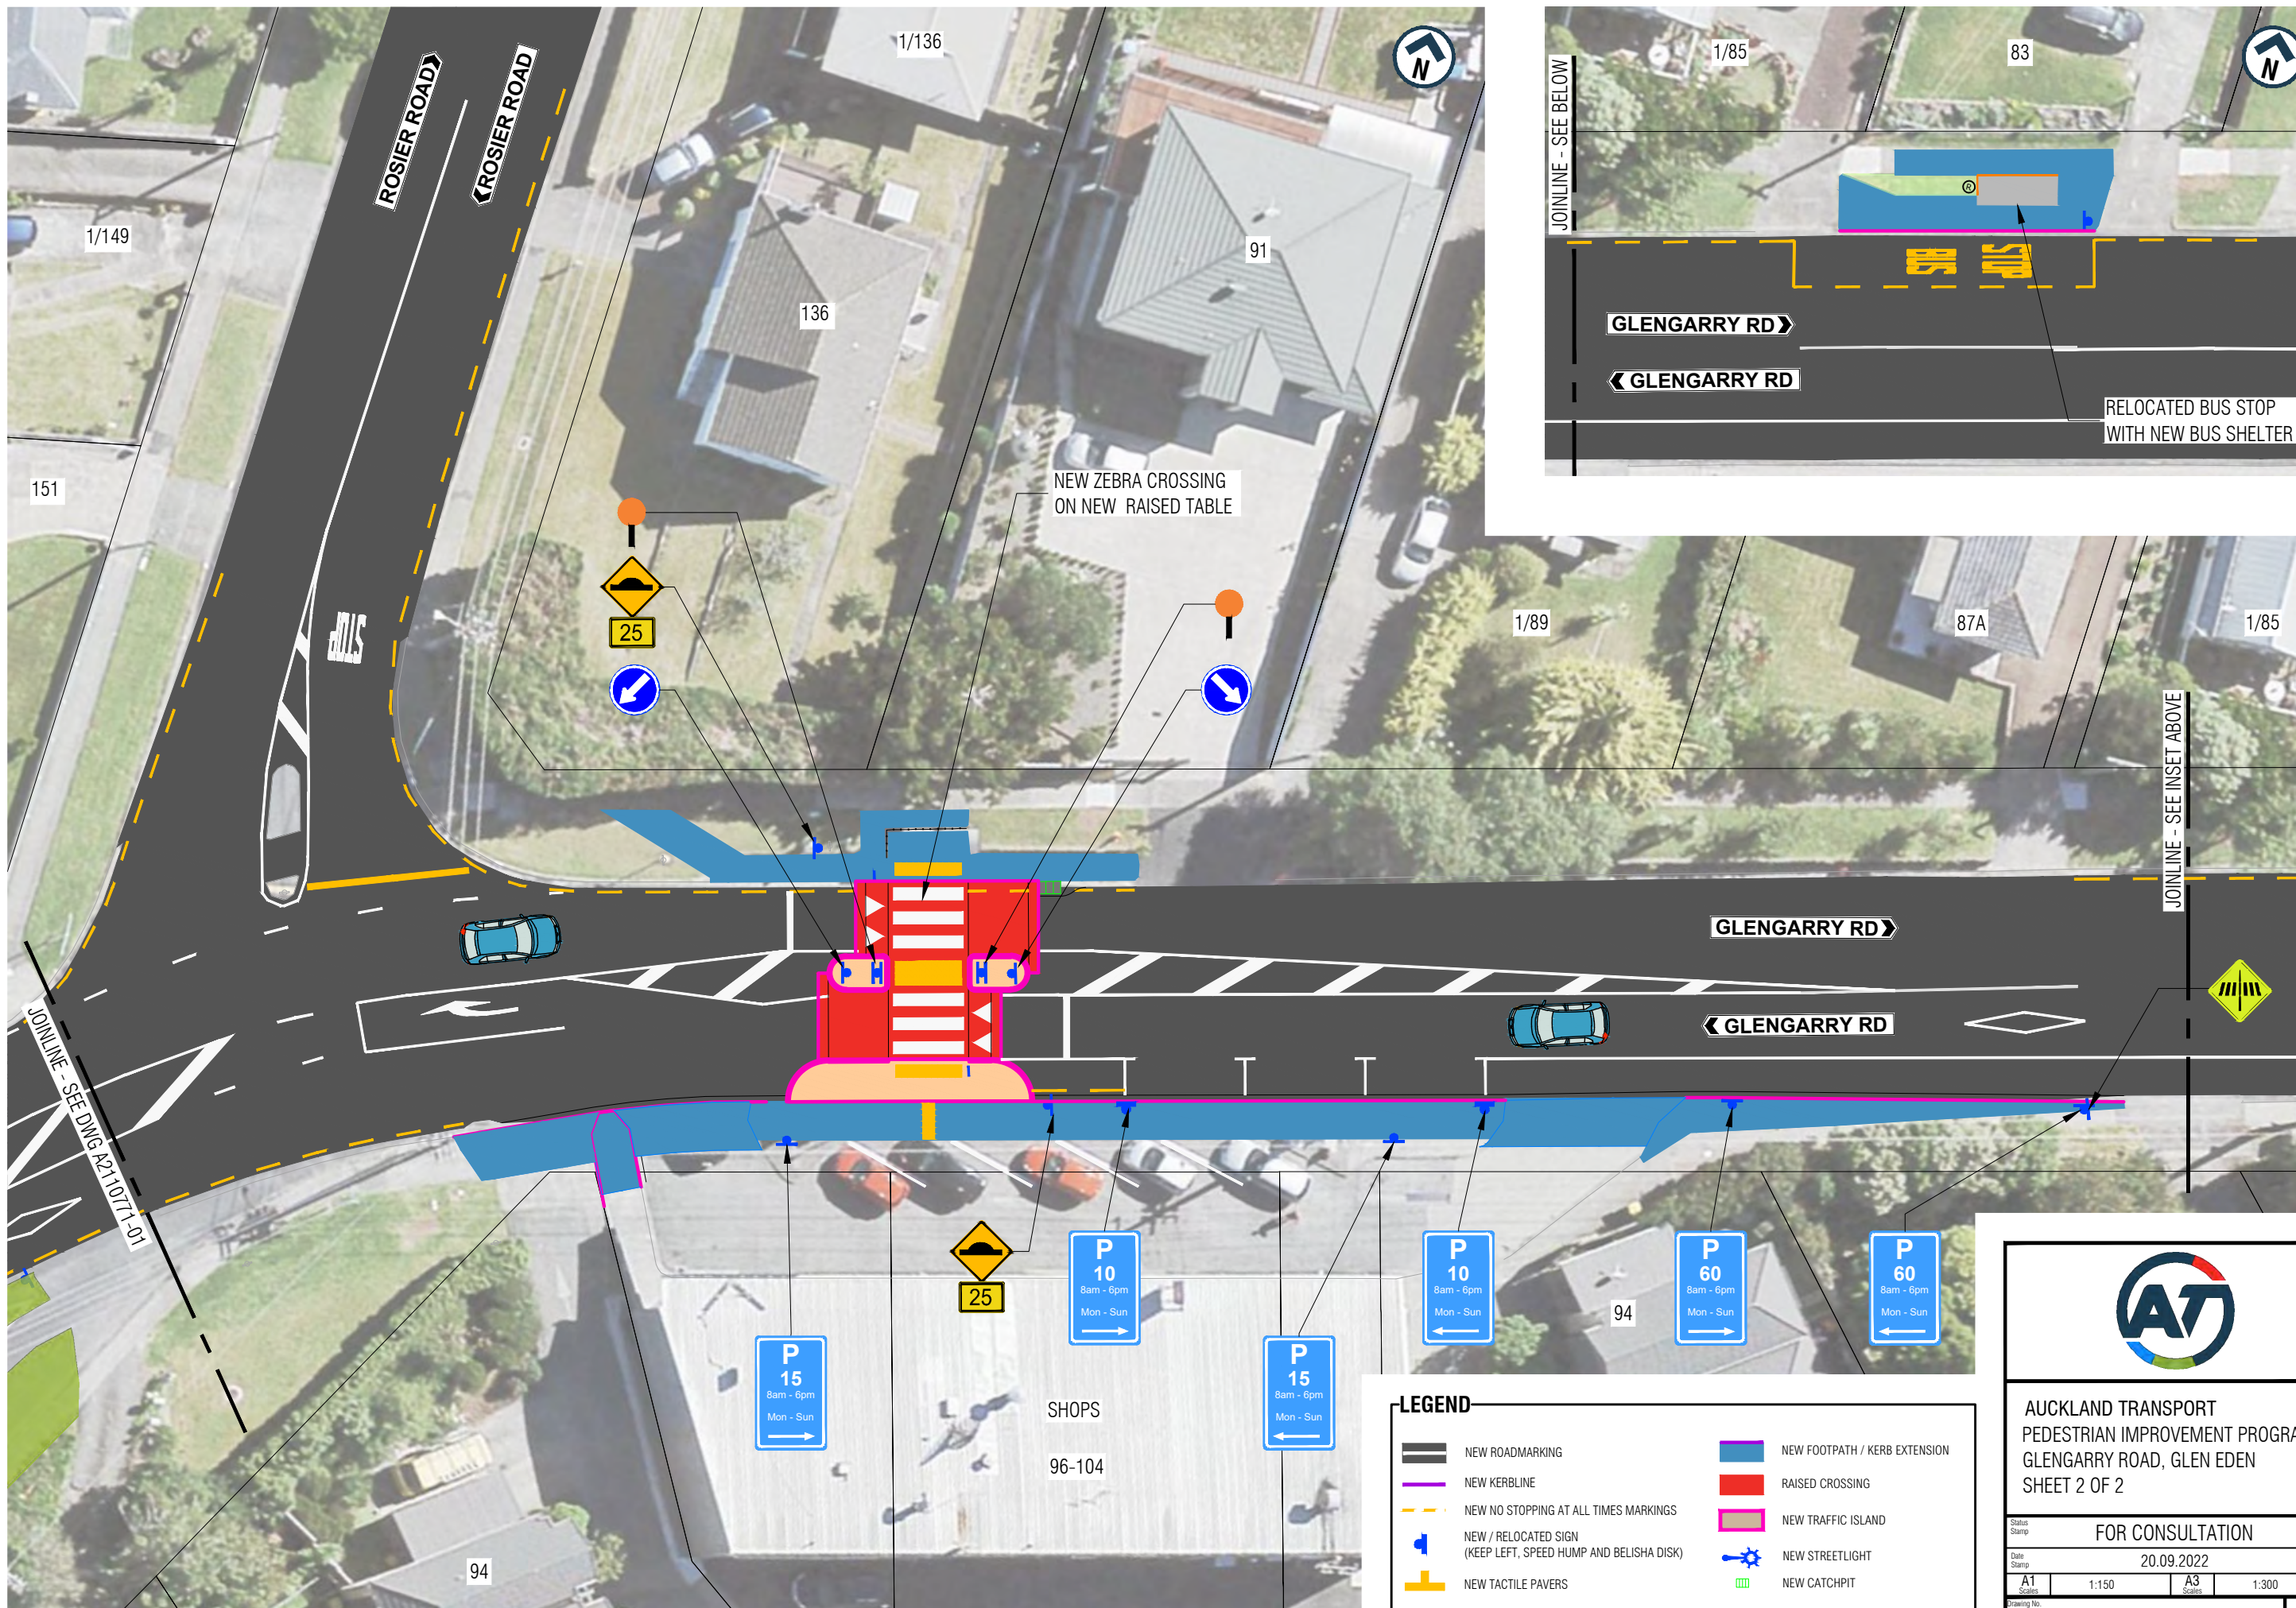

**LEGEND**

	NEW ROADMARKING		NEW FOOTPATH / KERB EXTENSION
	NEW KERBLINE		RAISED CROSSING
	NEW NO STOPPING AT ALL TIMES MARKINGS		NEW TRAFFIC ISLAND
	NEW / RELOCATED SIGN (KEEP LEFT, SPEED HUMP AND BELISHA DISK)		NEW STREETLIGHT
	NEW TACTILE PAVERS		NEW CATCHPIT



**AUCKLAND TRANSPORT  
 PEDESTRIAN IMPROVEMENT PROGRAMME  
 GLENGARRY ROAD, GLEN EDEN  
 SHEET 2 OF 2**

Status Stamp: FOR CONSULTATION  
 Date Stamp: 20.09.2022

A1 Scale: 1:150	A3 Scale: 1:300
--------------------	--------------------

Drawing No: A21107771-02 Rev: **A**