
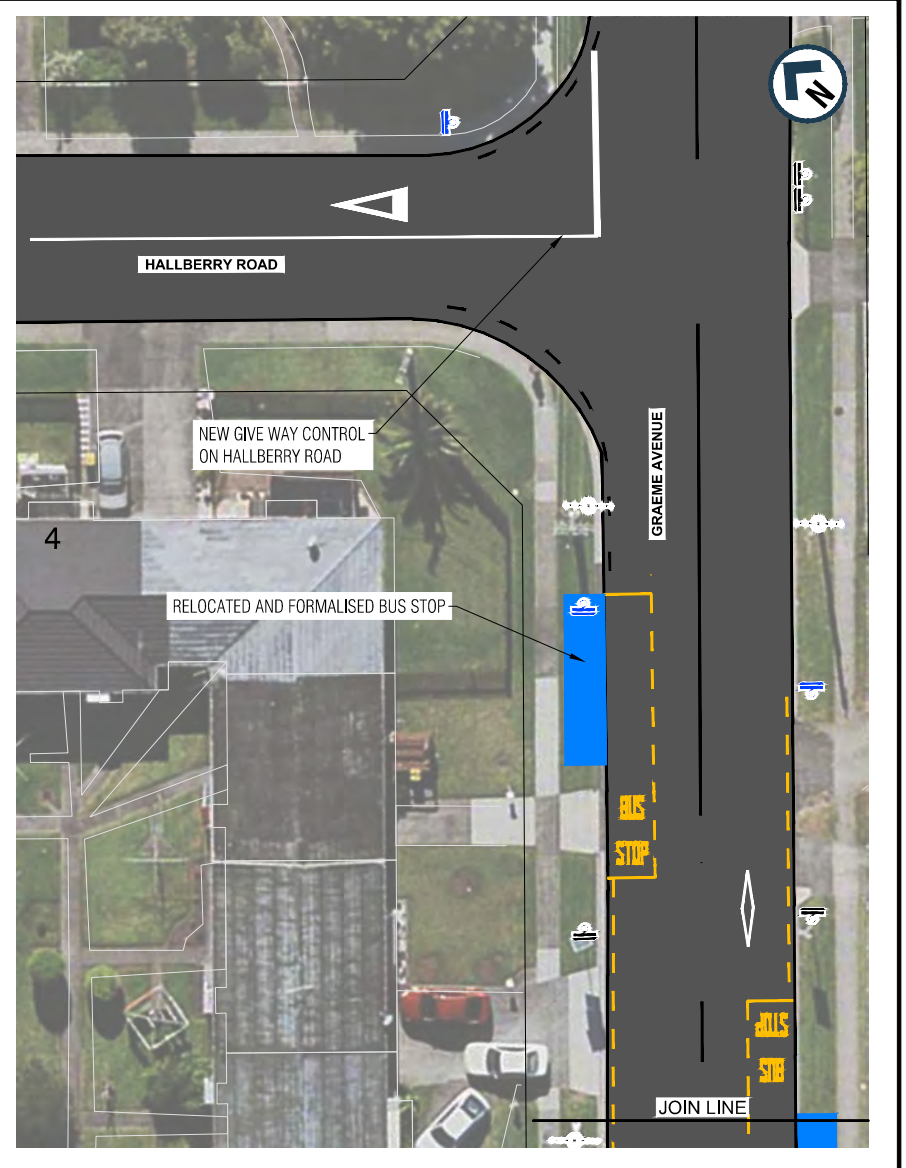



ORIGINAL SIZE A1

200mm DO NOT SCALE - IF IN DOUBT, ASK

0 10 20 30 40 50 60 70 80 90 100 150

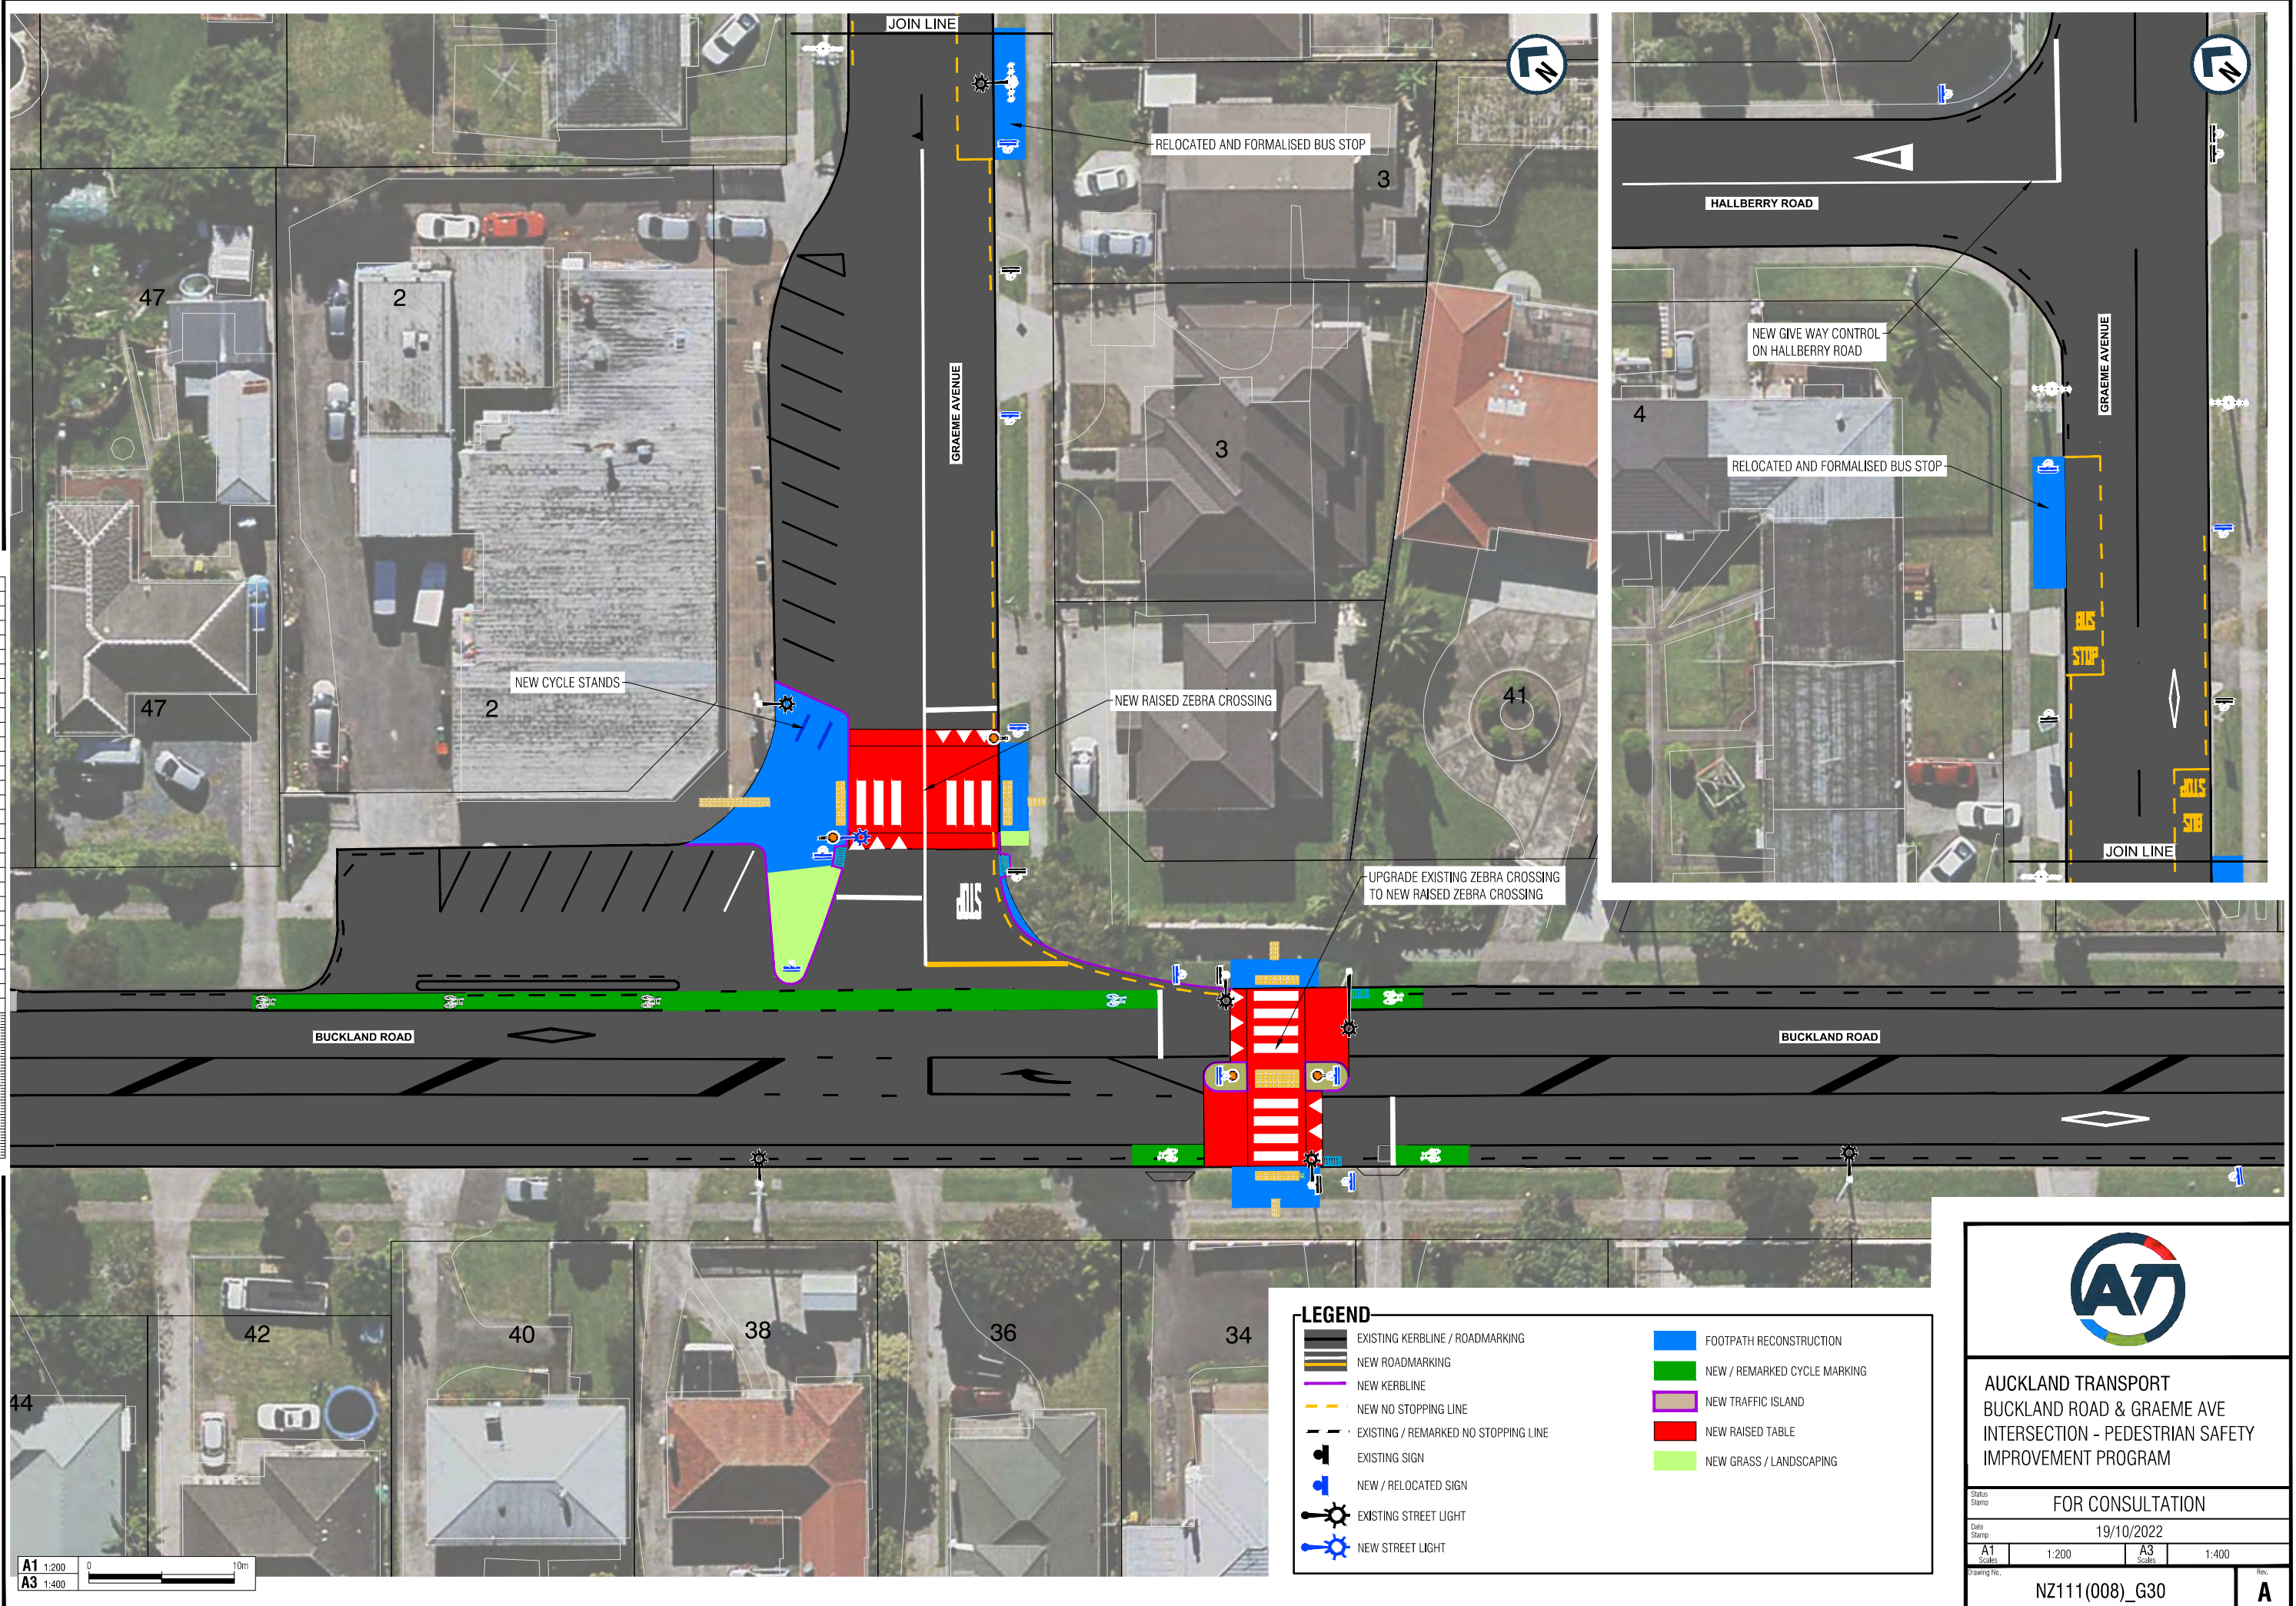

| LEGEND | |
|--------|--------------------------------------|
| | EXISTING KERBLINE / ROADMARKING |
| | NEW ROADMARKING |
| | NEW KERBLINE |
| | NEW NO STOPPING LINE |
| | EXISTING / REMARKED NO STOPPING LINE |
| | EXISTING SIGN |
| | NEW / RELOCATED SIGN |
| | EXISTING STREET LIGHT |
| | NEW STREET LIGHT |
| | FOOTPATH RECONSTRUCTION |
| | NEW / REMARKED CYCLE MARKING |
| | NEW TRAFFIC ISLAND |
| | NEW RAISED TABLE |
| | NEW GRASS / LANDSCAPING |



AUCKLAND TRANSPORT
BUCKLAND ROAD & GRAEME AVE
INTERSECTION - PEDESTRIAN SAFETY
IMPROVEMENT PROGRAM

| | | | |
|------------------|-------|-------------|-------|
| Status Stamp | | | |
| FOR CONSULTATION | | | |
| Date Stamp | | | |
| 19/10/2022 | | | |
| A1 Scale | 1:200 | A3 Scale | 1:400 |
| Drawing No. | | | Rev. |
| NZ111(008)_G30 | | | A |

A1 1:200
A3 1:400