


NOT TO SCALE

Aerial photograph
might not reflect
recent changes.

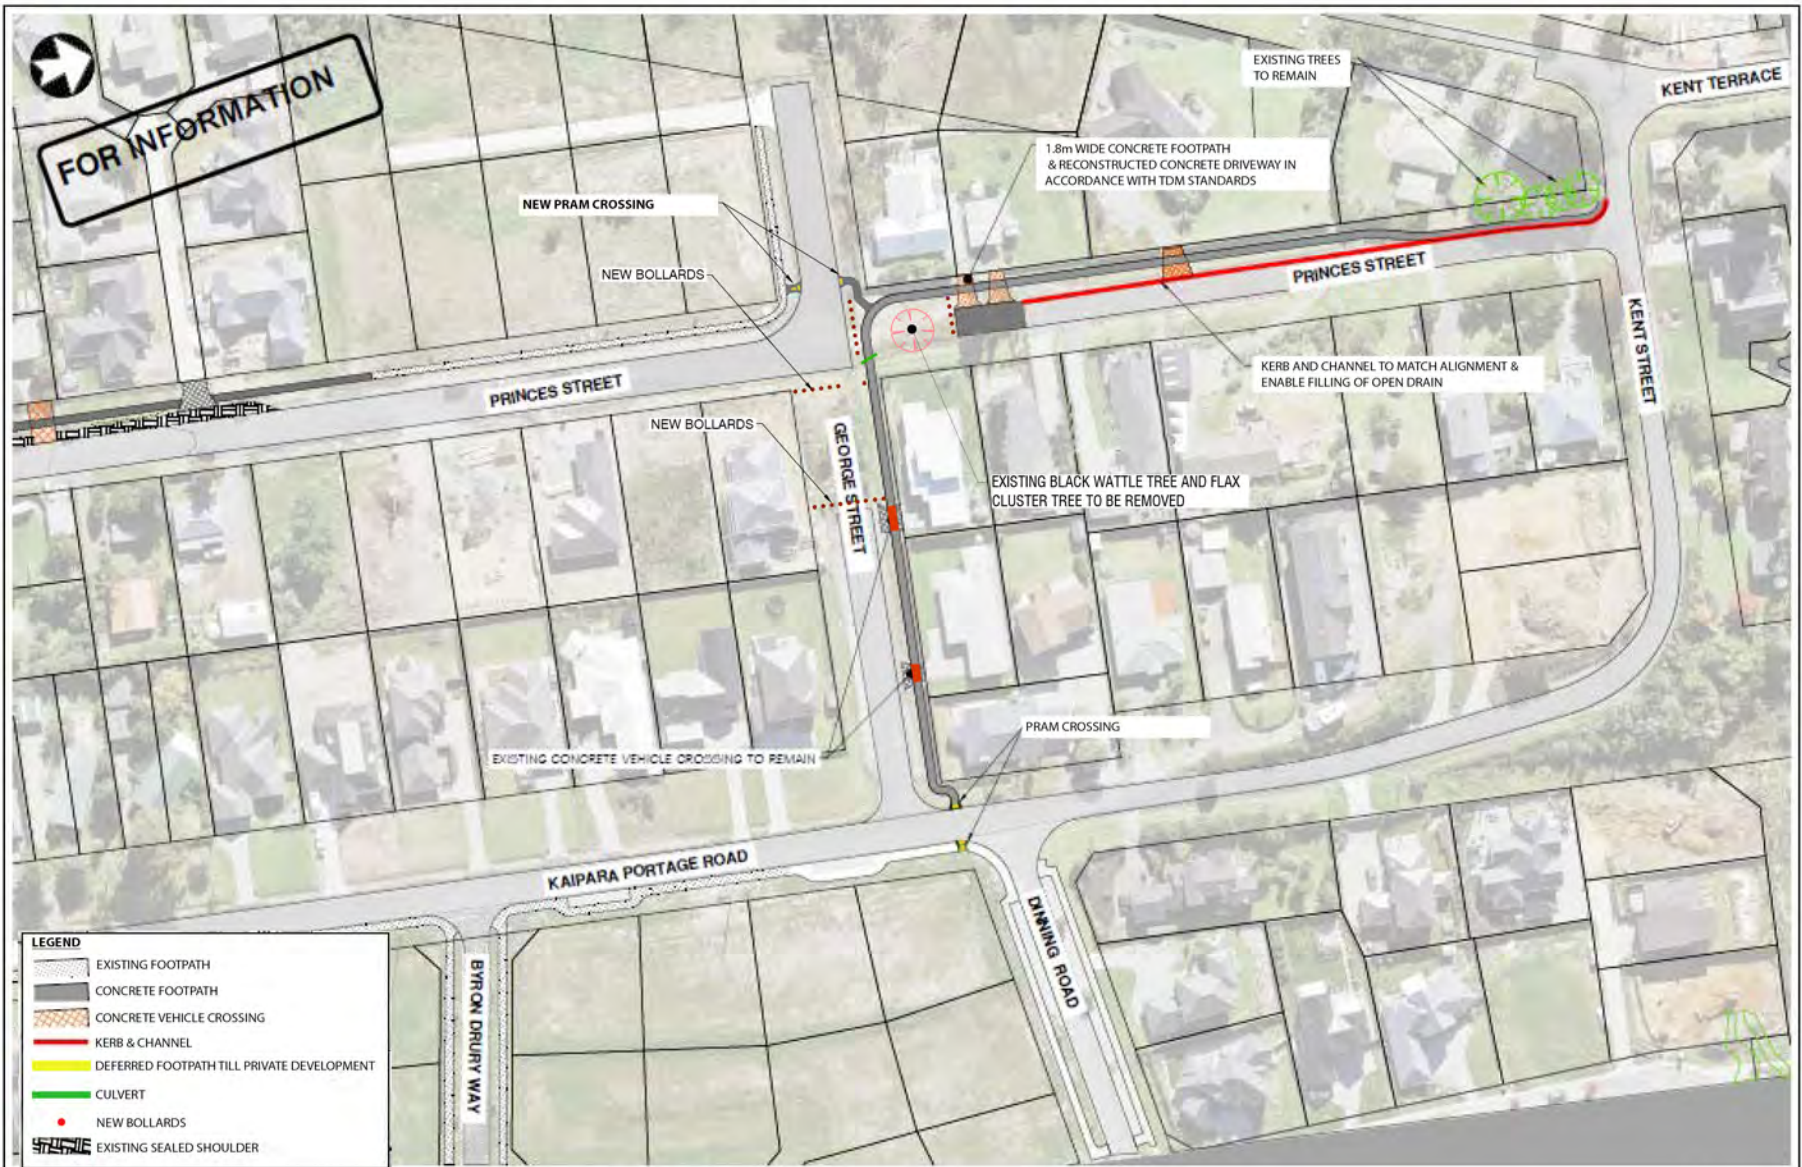



NOT TO SCALE

Aerial photograph
might not reflect
recent changes.

Page 2

Princes Street, Riverhead
Riverhead Footpath Connections

For information



FOR INFORMATION



NOT TO SCALE

Aerial photograph
might not reflect
recent changes.


Page 3

Princes Street, Riverhead

Riverhead Footpath Connections

For information



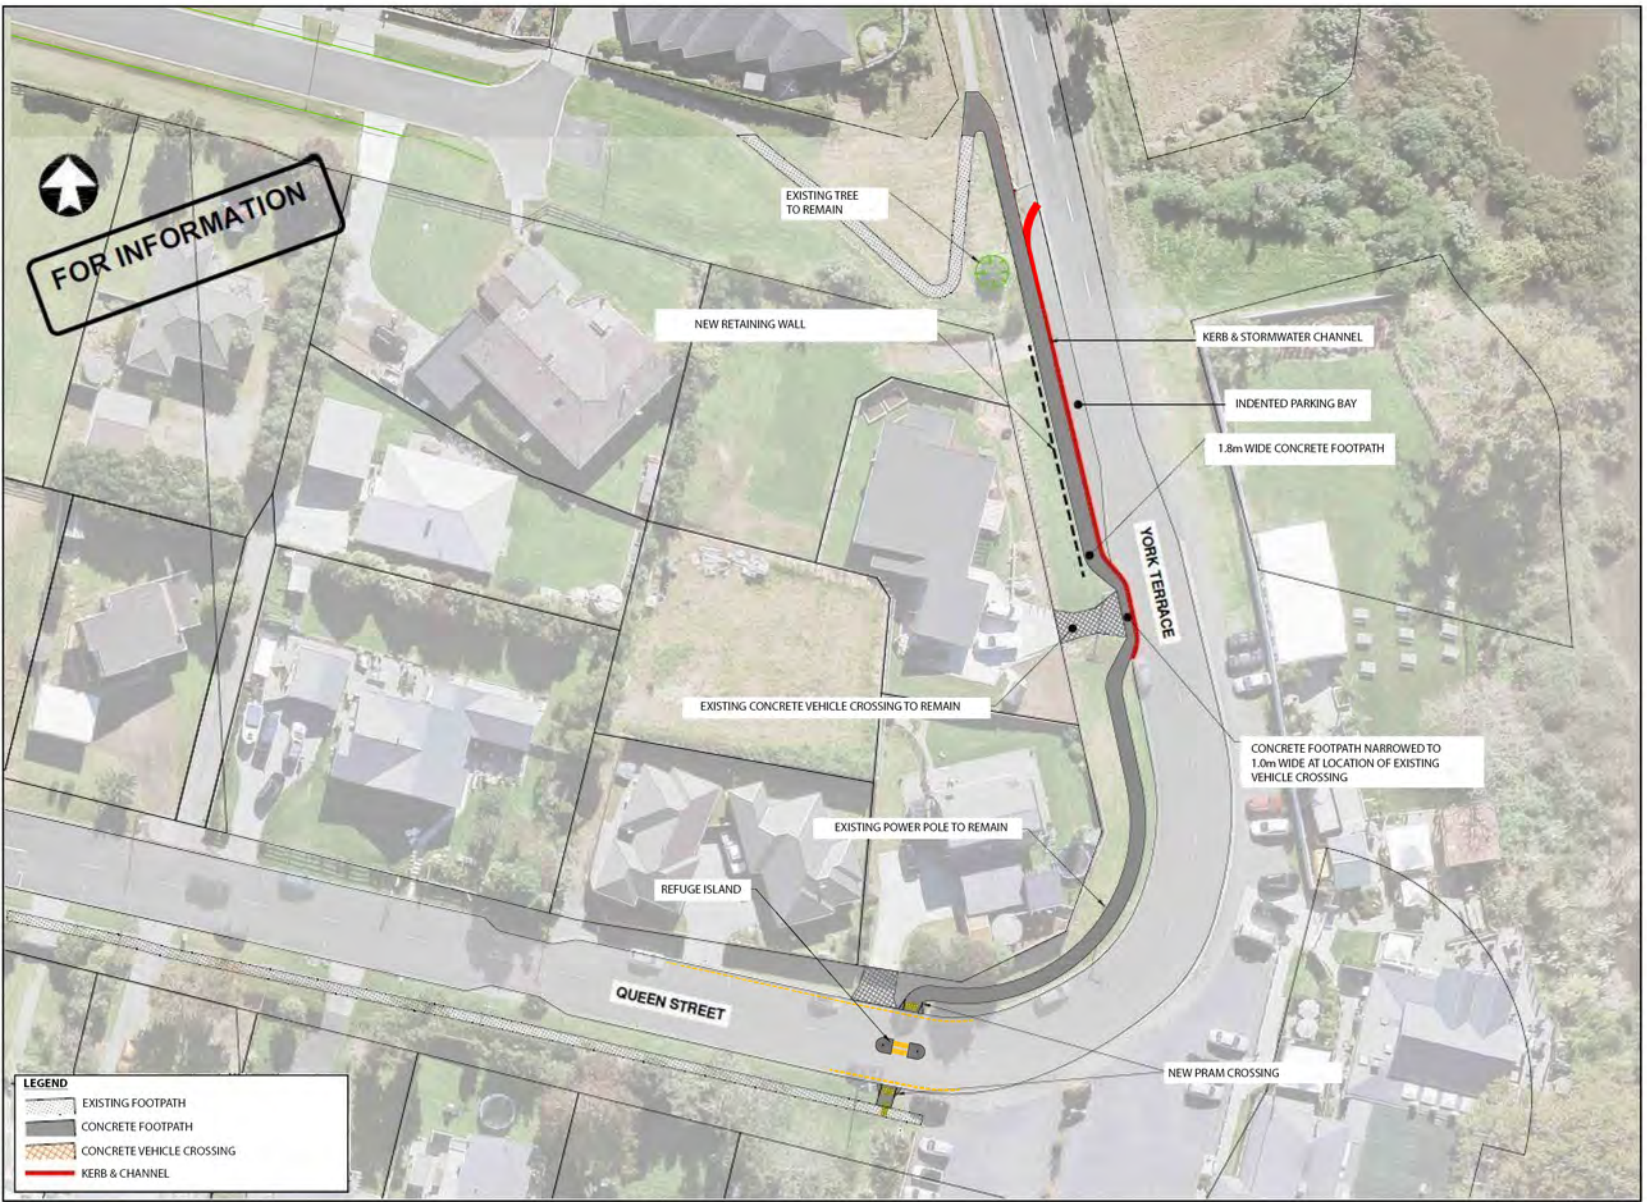

NOT TO SCALE

Aerial photograph
might not reflect
recent changes.

York Street, Riverhead
Riverhead Footpath Connections



For information