


ORIGINAL SIZE A1 0 10 20 30 40 50 60 70 80 90 100 110 120 130 140 150 160 170 180 190 200mm DO NOT SCALE - IF IN DOUBT, ASK

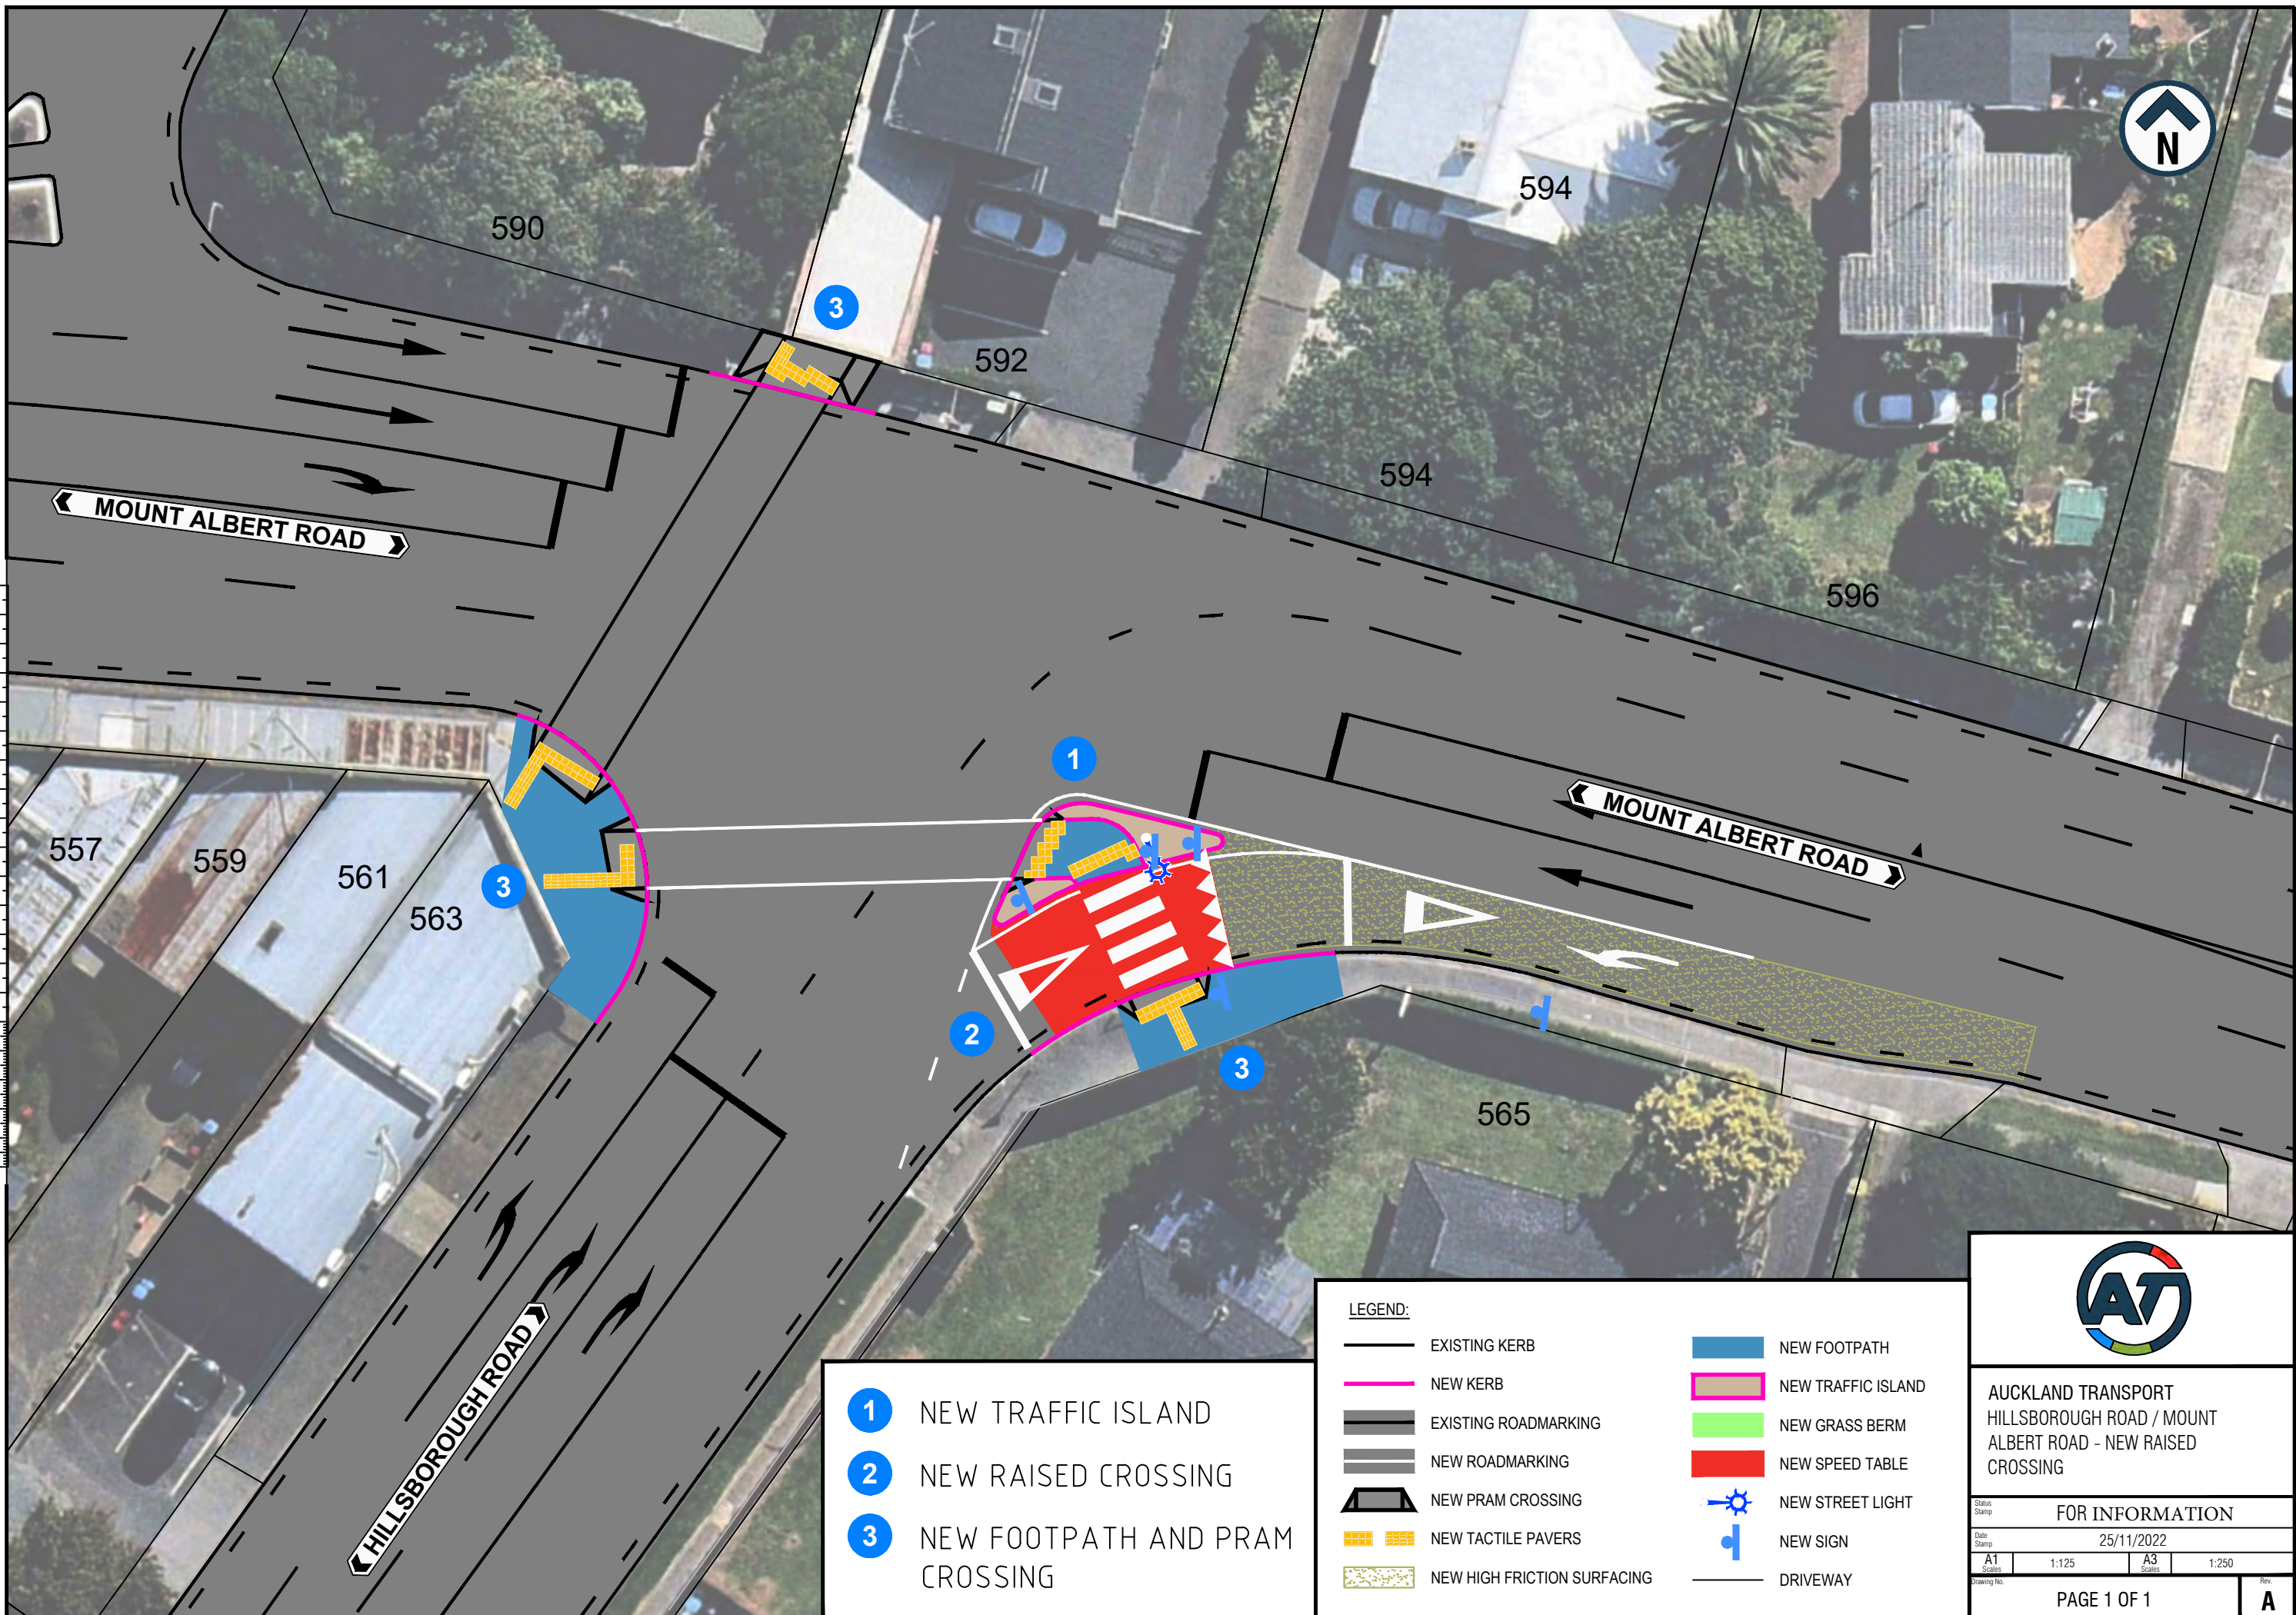

- 1** NEW TRAFFIC ISLAND
- 2** NEW RAISED CROSSING
- 3** NEW FOOTPATH AND PRAM CROSSING

LEGEND:

EXISTING KERB	NEW FOOTPATH
NEW KERB	NEW TRAFFIC ISLAND
EXISTING ROADMARKING	NEW GRASS BERM
NEW ROADMARKING	NEW SPEED TABLE
NEW PRAM CROSSING	NEW STREET LIGHT
NEW TACTILE PAVERS	NEW SIGN
NEW HIGH FRICTION SURFACING	DRIVEWAY



AUCKLAND TRANSPORT
 HILLSBOROUGH ROAD / MOUNT
 ALBERT ROAD - NEW RAISED
 CROSSING

FOR INFORMATION

Date Stamp 25/11/2022

A1 Scale 1:125	A3 Scale 1:250
----------------------	----------------------