
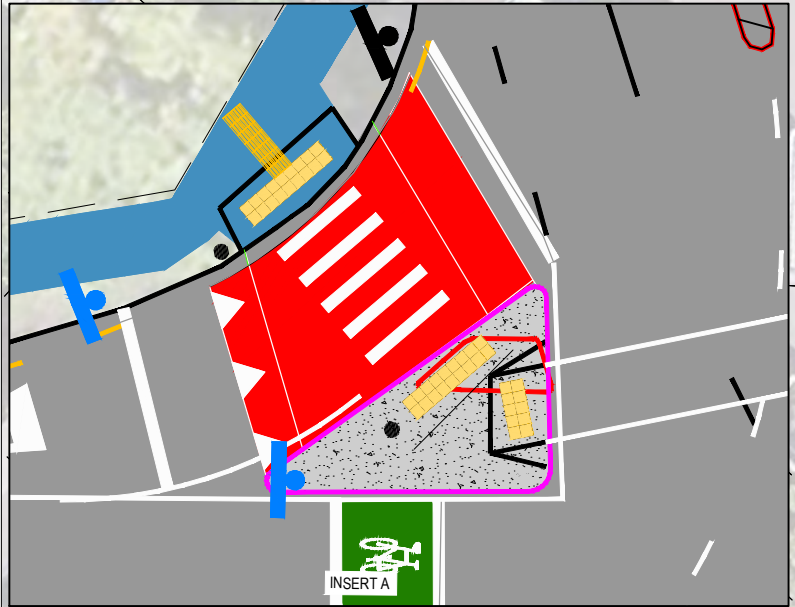


**LEGEND:**


- TRAFFIC ISLAND
- RECONSTRUCTED FOOTPATH
- NEW ROAD MARKING
- NEW KERBLINE
- EXISTING MARKING/KERB
- NEW PRAM/CYCLE CROSSING
- TACTILE SURFACE INDICATOR
- NEW/RELOCATED SIGN
- BELISHA DISC ON BLACK AND WHITE POLE
- ADVANCED CYCLE BOX
- RAISED TABLE

**NOTE:**  
1. DIMENSIONS SUBJECT TO DETAILED DESIGN.

20mm  
DO NOT SCALE - IF IN DOUBT, ASK  
100  
90  
80  
70  
60  
50  
40  
30  
20  
10  
0  
ORIGINAL SIZE  
A1

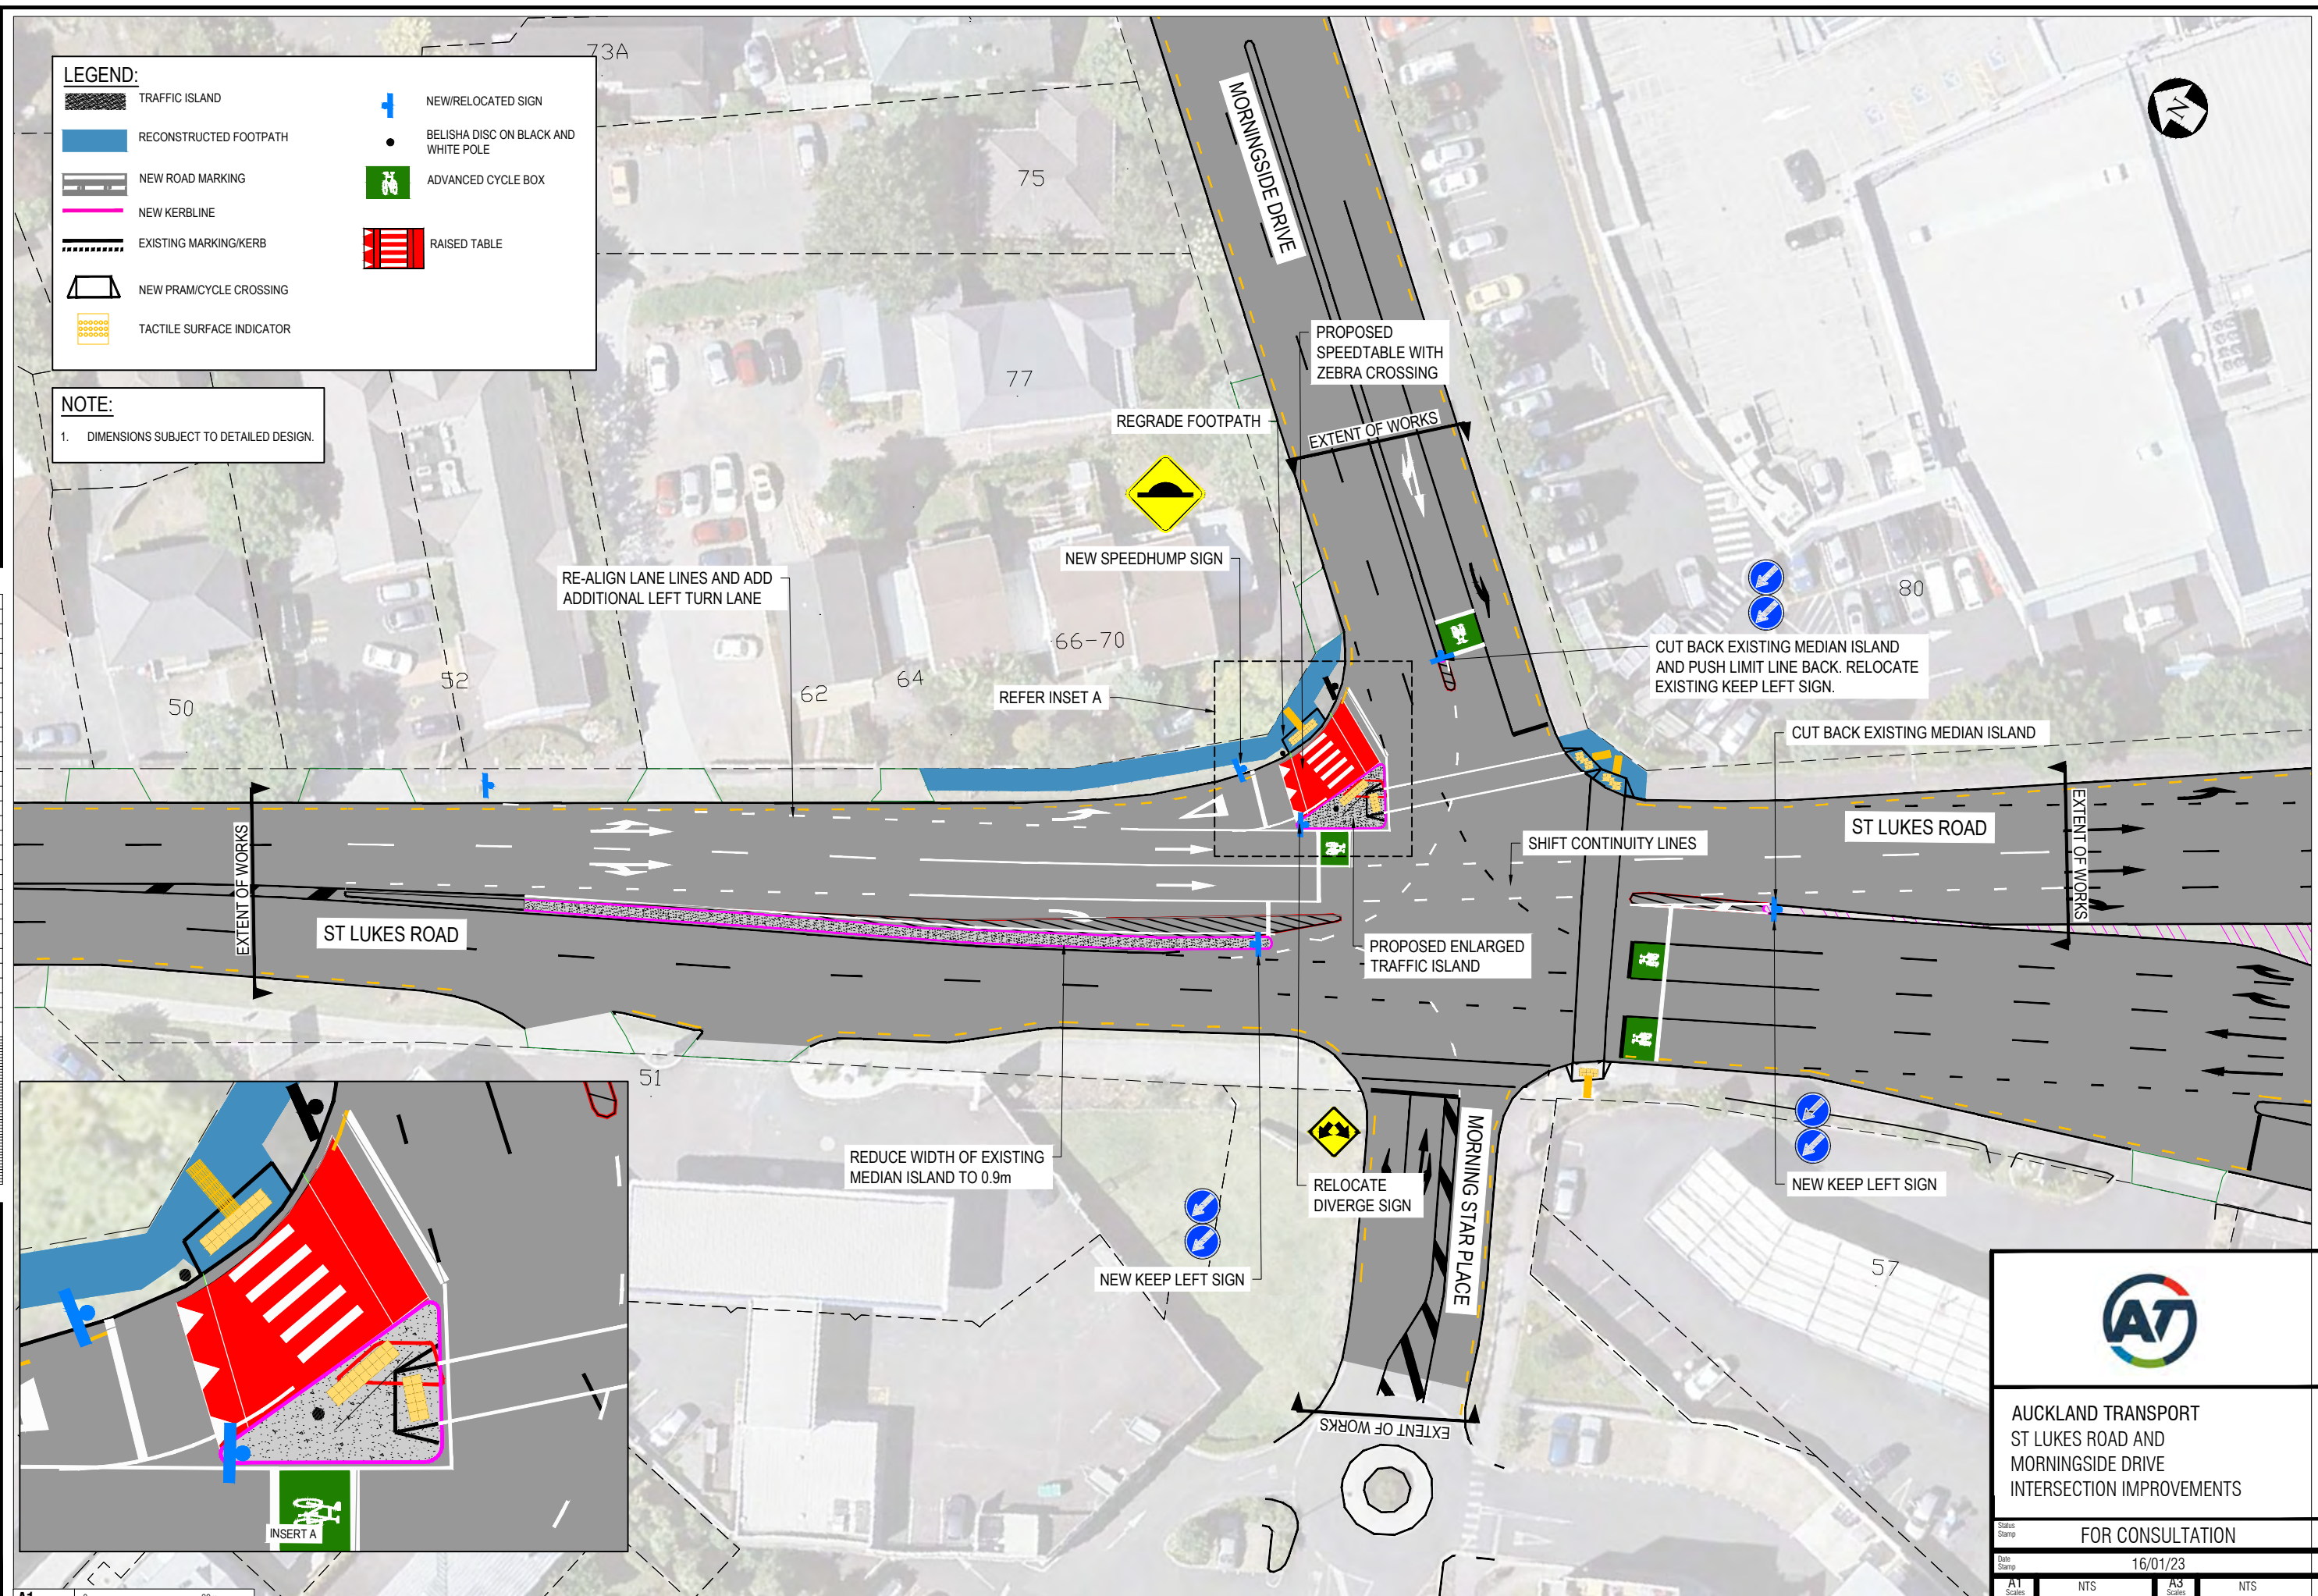

A1 1:250  
A3 1:500



**AUCKLAND TRANSPORT**  
ST LUKES ROAD AND  
MORNINGSIDE DRIVE  
INTERSECTION IMPROVEMENTS

Status: **FOR CONSULTATION**

Date: 16/01/23

A1	NTS	A3	NTS
Drawing No. 3810136-076-TA-1002A			

Rev: **D**