




200mm
DO NOT SCALE - IF IN DOUBT, ASK

ORIGINAL SIZE A1

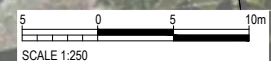

| LEGEND | |
|--------|------------------------------------|
| | PROPERTY BOUNDARY |
| | EXISTING ROADMARKING / KERBLINE |
| | NEW YELLOW ROAD MARKINGS |
| | NEW WHITE ROAD MARKINGS |
| | NEW STANDARD KERB AND CHANNEL |
| | NEW FOOTPATH |
| | NEW CYCLE PATH |
| | NEW TRAFFIC ISLAND/CYCLE SEPARATOR |
| | NEW TACTILE PAVERS |
| | NEW DIRECTIONAL PAVERS |
| | NEW CYCLE TACTILE PAVERS |
| | NEW LIGHT POLE |
| | NEW TRAFFIC SIGNAL |

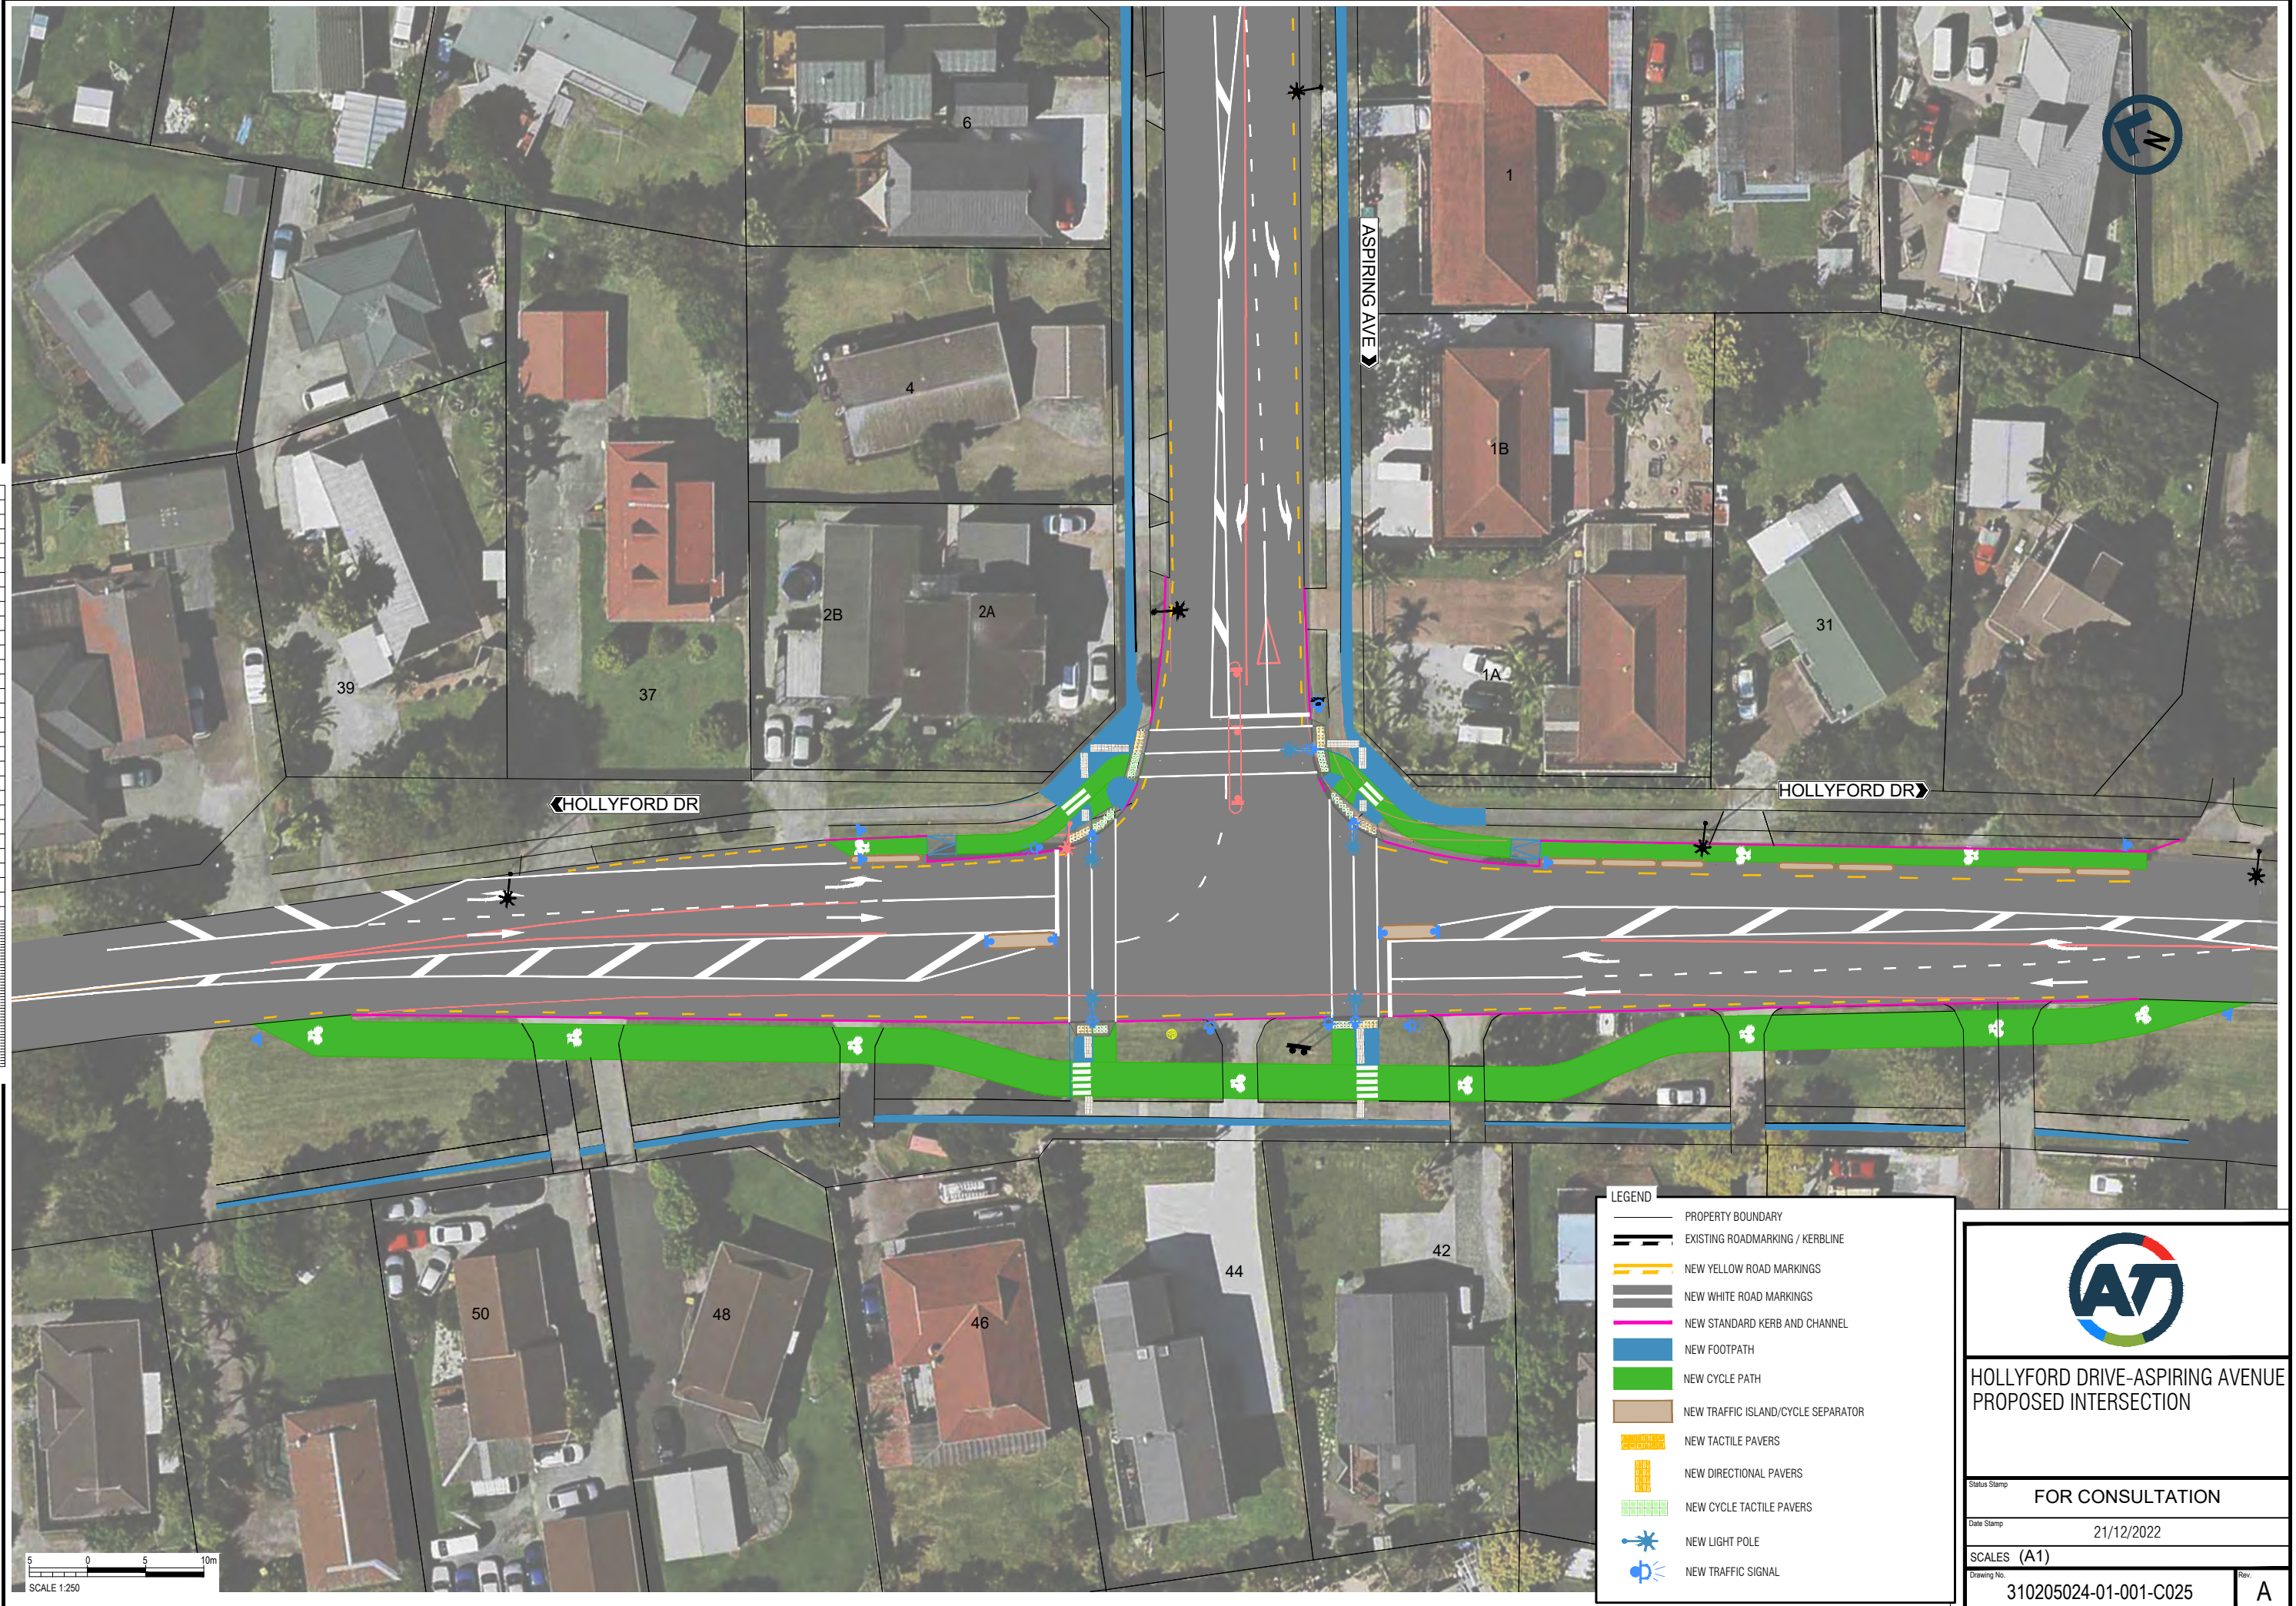

**HOLLYFORD DRIVE-ASPIRING AVENUE
PROPOSED INTERSECTION**

| | |
|--------------|-------------------------|
| Status Stamp | FOR CONSULTATION |
| Date Stamp | 21/12/2022 |
| SCALES (A1) | |
| Drawing No. | 310205024-01-001-C025 |
| Rev. | A |