

ORIGINAL SIZE A1

Last modified: Jan 20 2016 By

200 mm

150

100

90

80

70

60

50



40

30

20


10

0

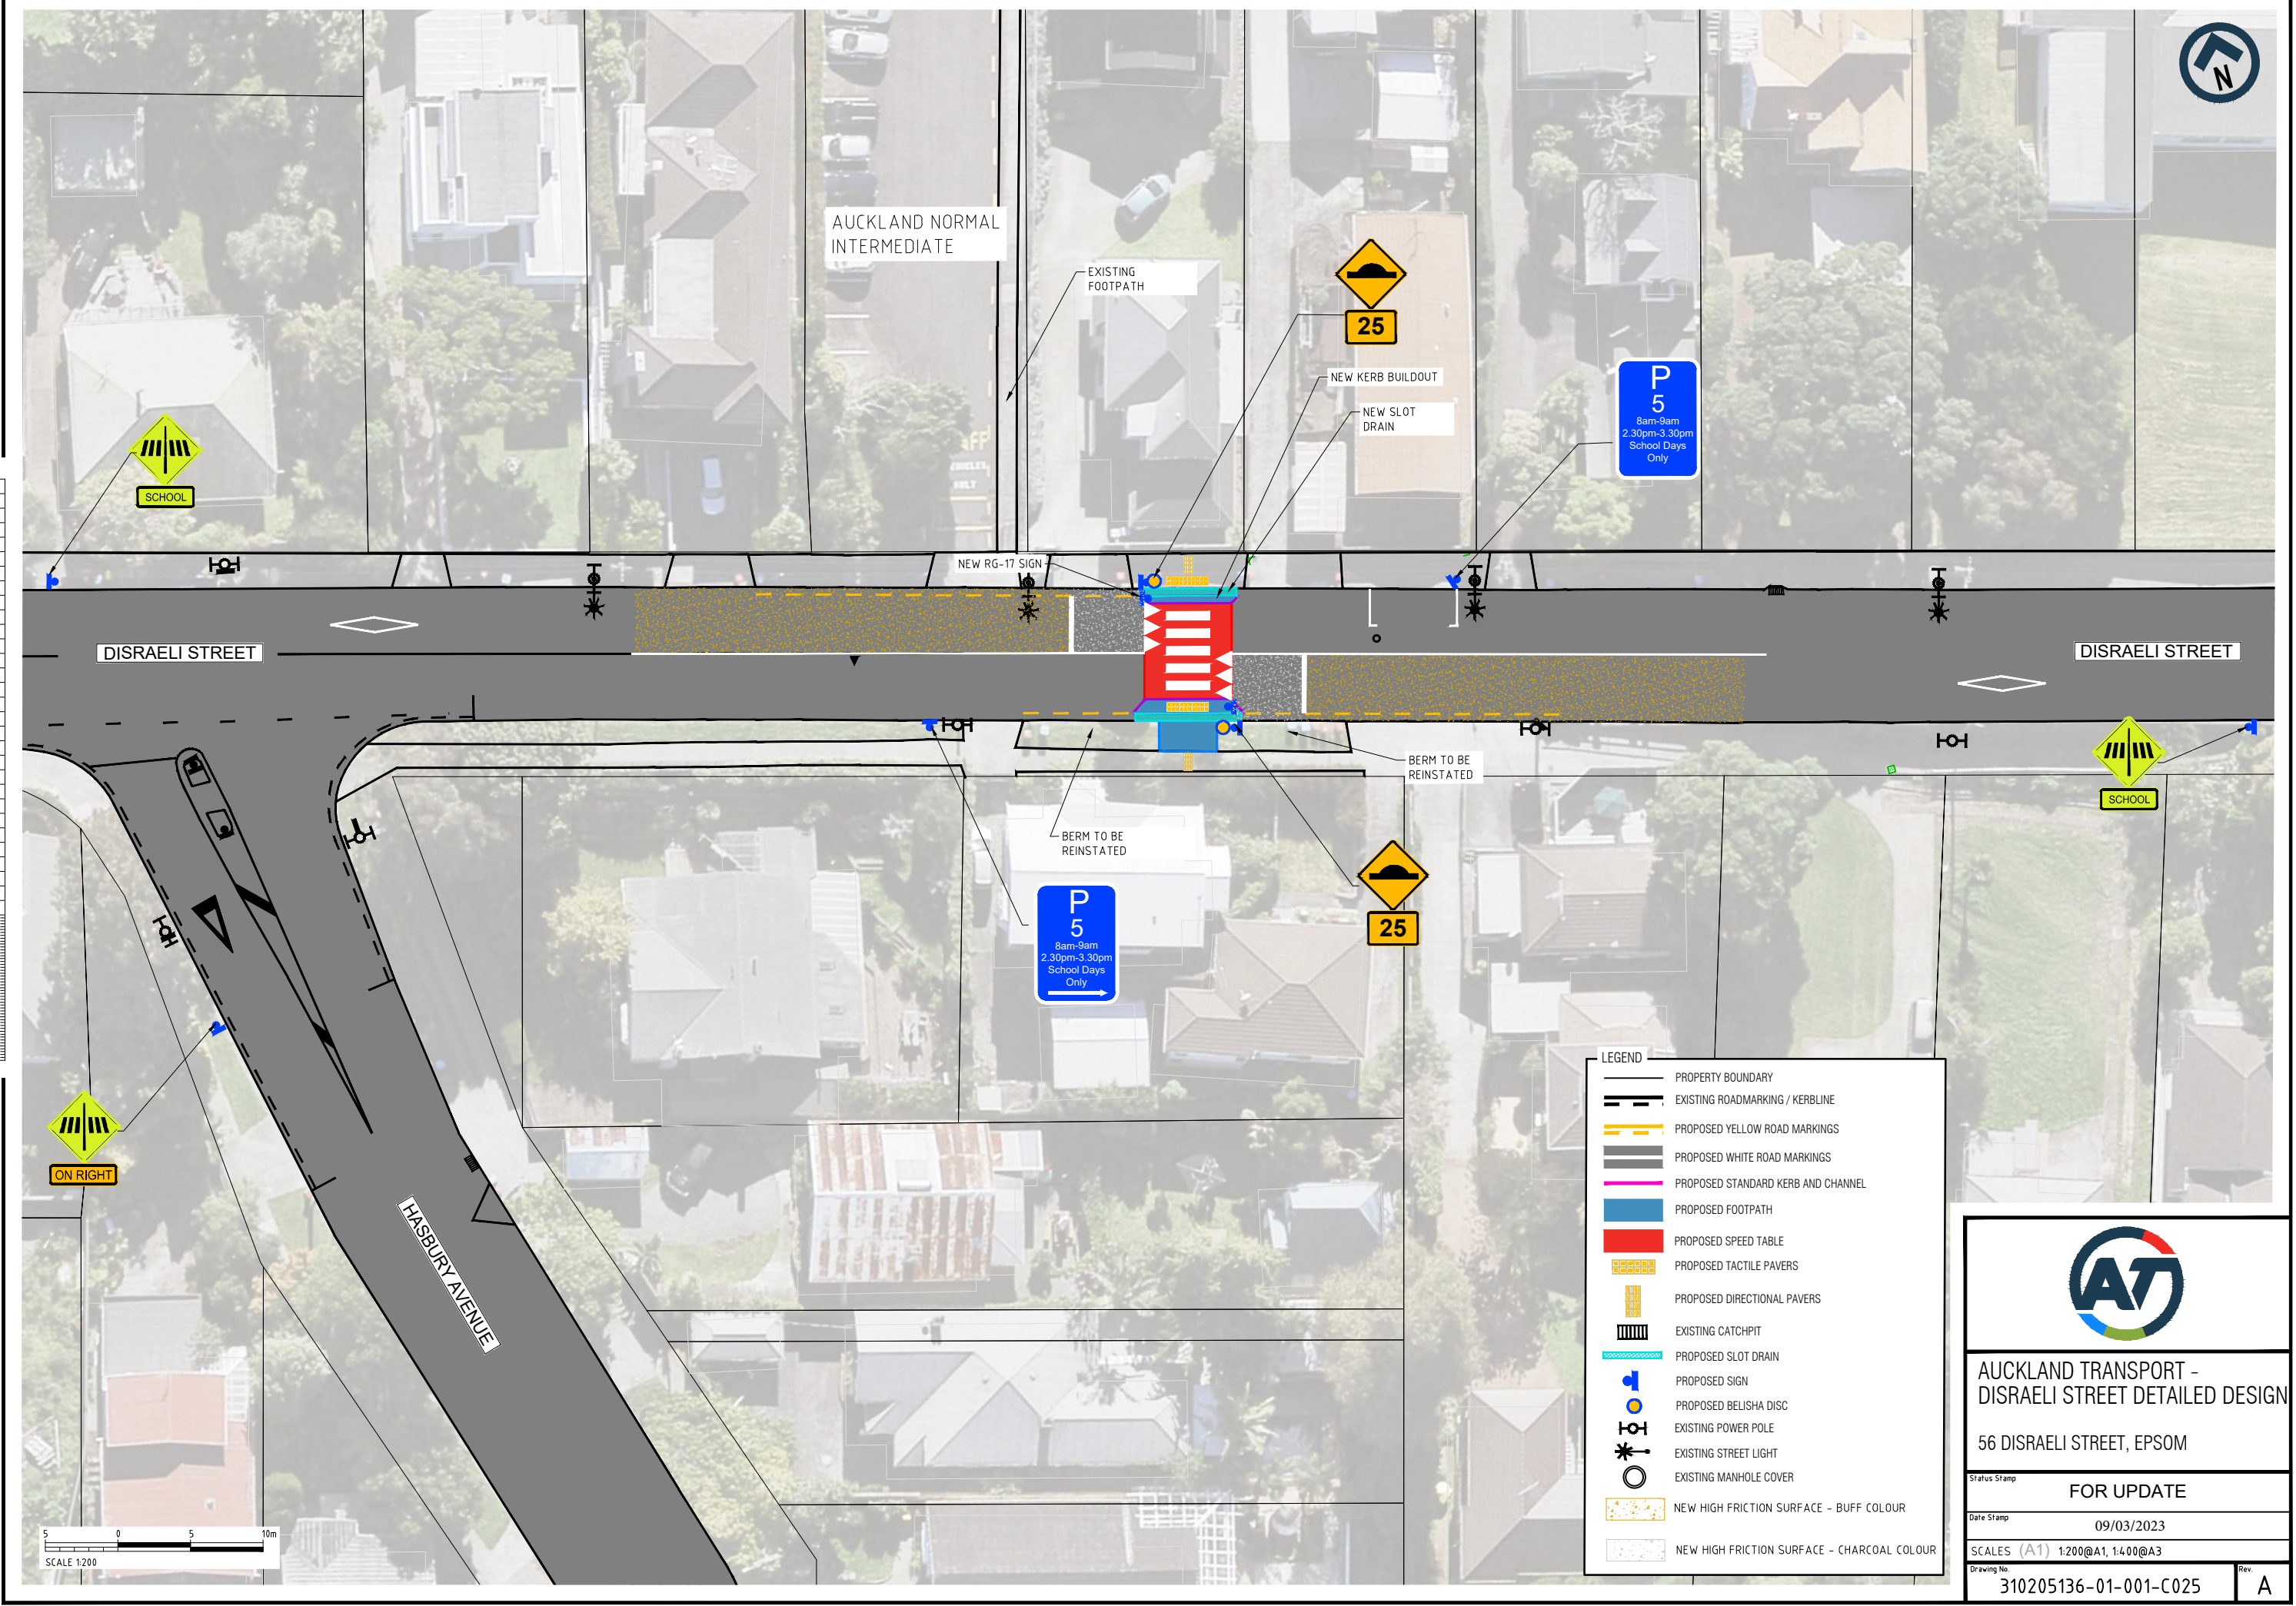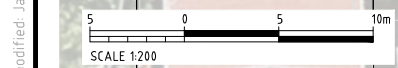

LEGEND

	PROPERTY BOUNDARY
	EXISTING ROADMARKING / KERBLINE
	PROPOSED YELLOW ROAD MARKINGS
	PROPOSED WHITE ROAD MARKINGS
	PROPOSED STANDARD KERB AND CHANNEL
	PROPOSED FOOTPATH
	PROPOSED SPEED TABLE
	PROPOSED TACTILE PAVERS
	PROPOSED DIRECTIONAL PAVERS
	EXISTING CATCHPIT
	PROPOSED SLOT DRAIN
	PROPOSED SIGN
	PROPOSED BELISHA DISC
	EXISTING POWER POLE
	EXISTING STREET LIGHT
	EXISTING MANHOLE COVER
	NEW HIGH FRICTION SURFACE - BUFF COLOUR
	NEW HIGH FRICTION SURFACE - CHARCOAL COLOUR



**AUCKLAND TRANSPORT -
DISRAELI STREET DETAILED DESIGN**

56 DISRAELI STREET, EPSOM

Status Stamp: **FOR UPDATE**

Date Stamp: 09/03/2023

SCALES (A1) 1:200@A1, 1:400@A3

Drawing No: 310205136-01-001-C025 Rev: A