

200mm  
DO NOT SCALE - IF IN DOUBT, ASK

150

90/100

80

70

60

50

40



30

20


10

0

ORIGINAL SIZE A1

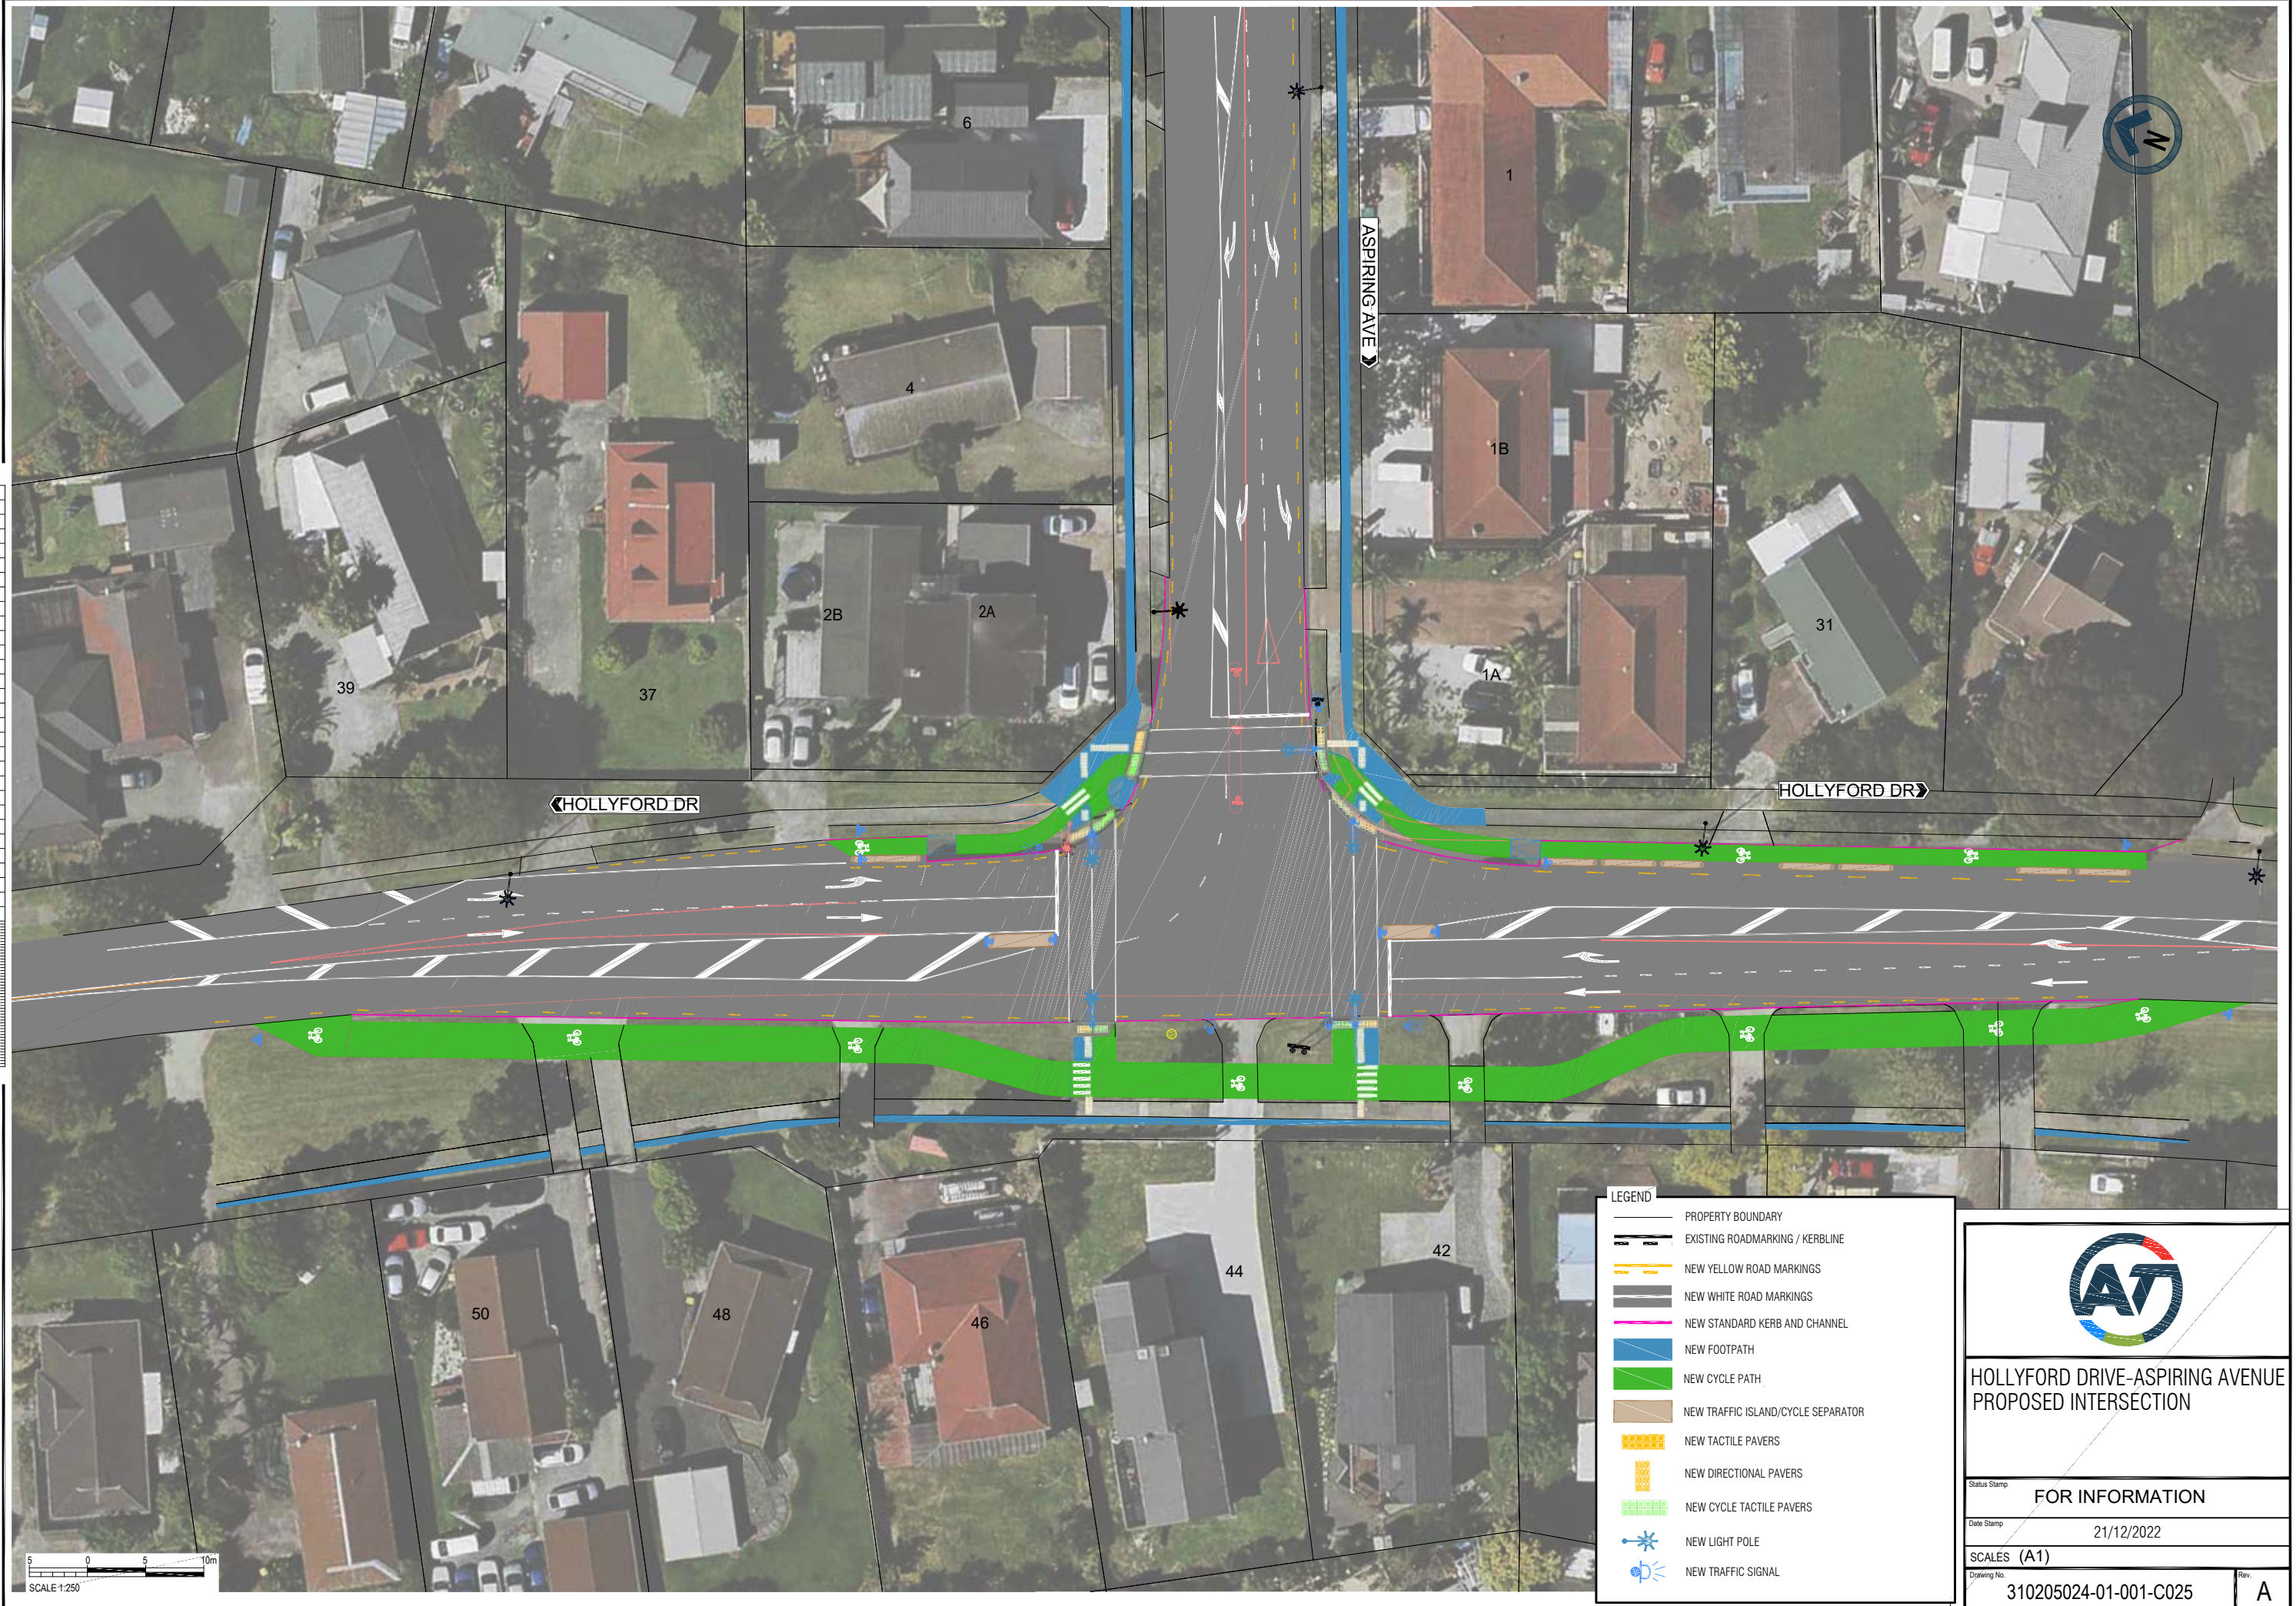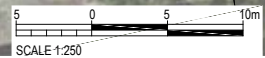

LEGEND	
	PROPERTY BOUNDARY
	EXISTING ROADMARKING / KERBLINE
	NEW YELLOW ROAD MARKINGS
	NEW WHITE ROAD MARKINGS
	NEW STANDARD KERB AND CHANNEL
	NEW FOOTPATH
	NEW CYCLE PATH
	NEW TRAFFIC ISLAND/CYCLE SEPARATOR
	NEW TACTILE PAVERS
	NEW DIRECTIONAL PAVERS
	NEW CYCLE TACTILE PAVERS
	NEW LIGHT POLE
	NEW TRAFFIC SIGNAL



### HOLLYFORD DRIVE-ASPIRING AVENUE PROPOSED INTERSECTION

Status Stamp	<b>FOR INFORMATION</b>	
Date Stamp	21/12/2022	
SCALES (A1)		
Drawing No.	310205024-01-001-C025	Rev. <b>A</b>