



ORIGINAL SIZE A1 0 10 20 30 40 50 60 70 80 90 100 150 200mm DO NOT SCALE - IF IN DOUBT, ASK

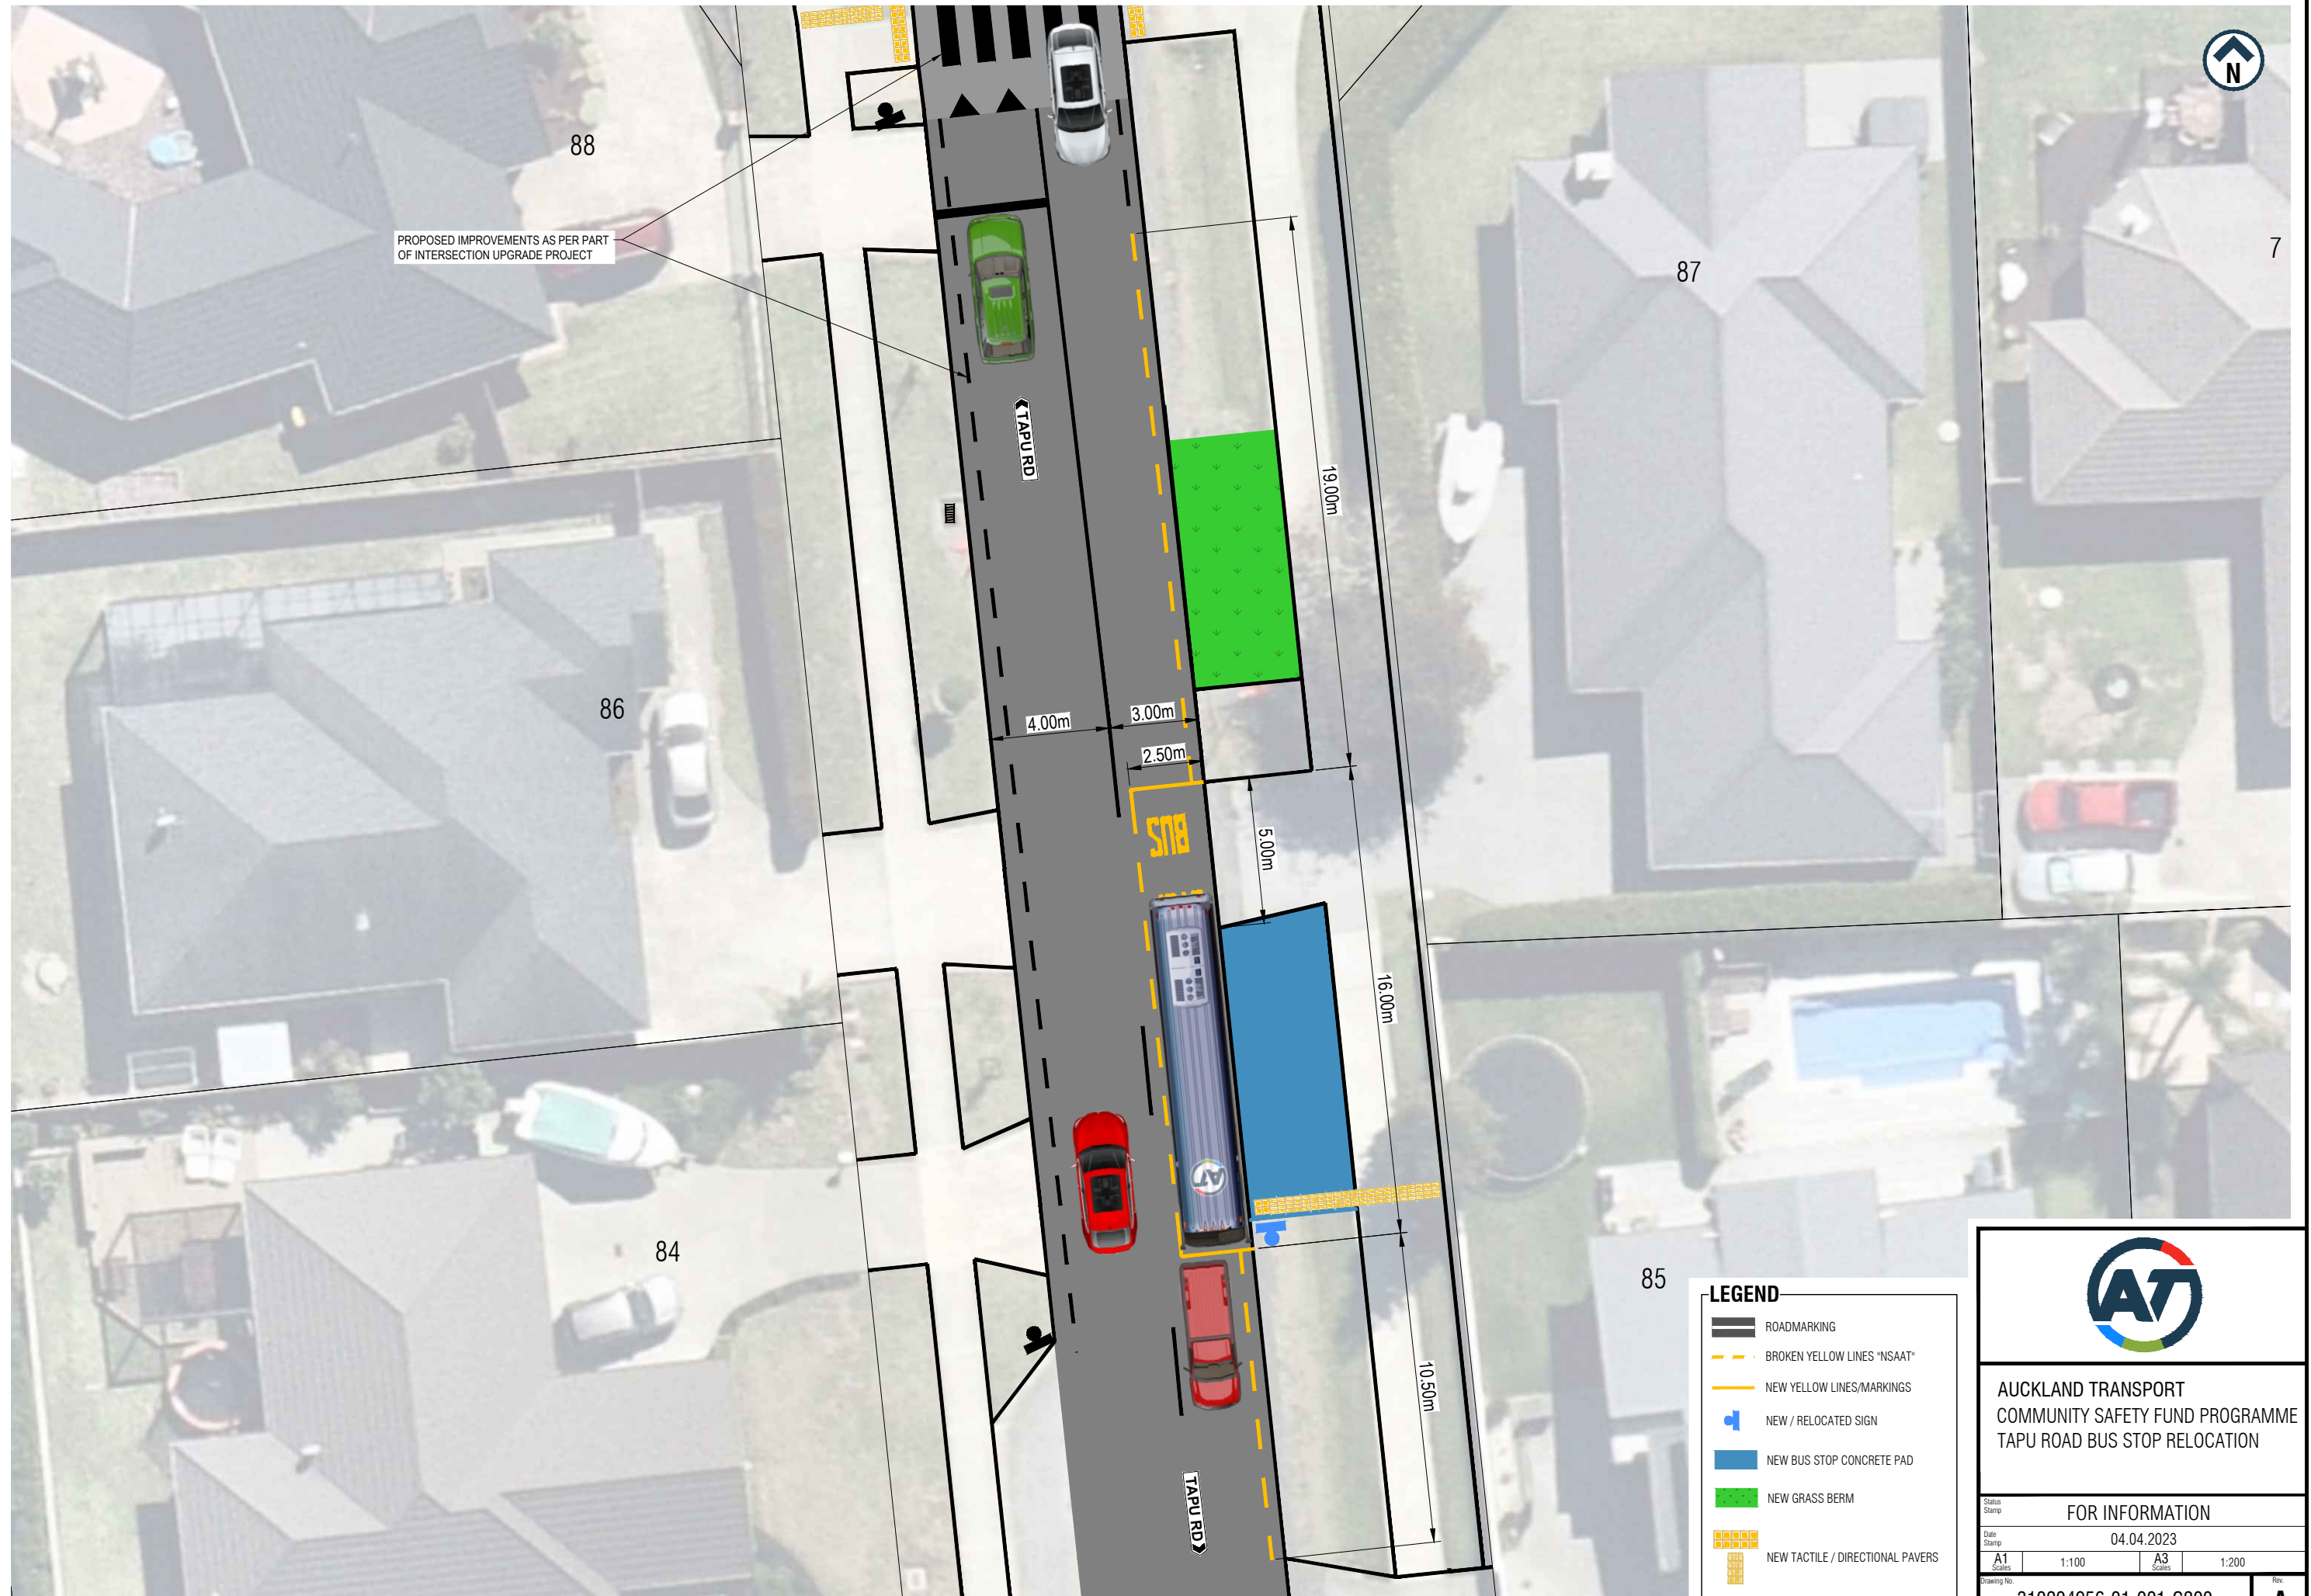

LEGEND

- ROADMARKING
- BROKEN YELLOW LINES "NSAAT"
- NEW YELLOW LINES/MARKINGS
- NEW / RELOCATED SIGN
- NEW BUS STOP CONCRETE PAD
- NEW GRASS BERM
- NEW TACTILE / DIRECTIONAL PAVERS



AUCKLAND TRANSPORT
COMMUNITY SAFETY FUND PROGRAMME
TAPU ROAD BUS STOP RELOCATION

Status Stamp
FOR INFORMATION

Date Stamp
04.04.2023

A1 Scales	1:100	A3 Scales	1:200
--------------	-------	--------------	-------

Drawing No.
310204956-01-001-C200

Rev.
A

AERIAL VIEW IS OUTDATED AND IT IS FOR ILLUSTRATIVE PURPOSES ONLY.