

Parking Infrastructure Index

SED_NO	SED_Version	Title	Last Published	Comments
PK0000	B	Parking Infrastructure Index	14/02/2020 as working draft	Minor changes
PK0001	B	Rubber Wheel Stops	14/02/2020 as working draft	Minor changes
PK0002	A	Timber Wheel Stops	14/02/2020 as working draft	No changes
PK0003	B	Concrete Wheel Stops	14/02/2020 as working draft	Minor changes




TDM TECHNICAL STANDARDS

Parking Infrastructure Index


Date: 09/07/2025

SED No. **PK0000** Version **B**

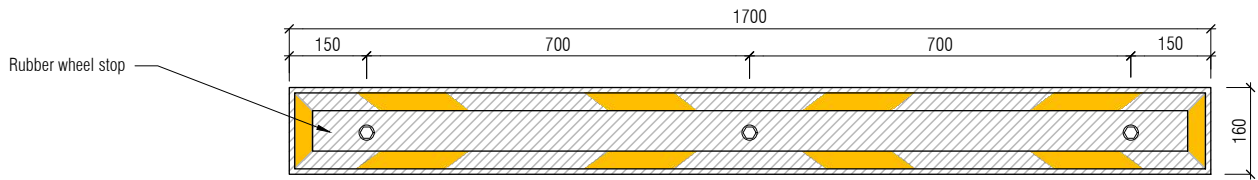


PLAN VIEW



M20 Galvanised holding down bolts
350mm long epoxy grouted into pavement

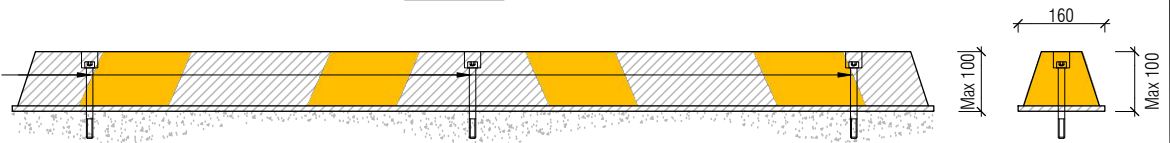

ELEVATION

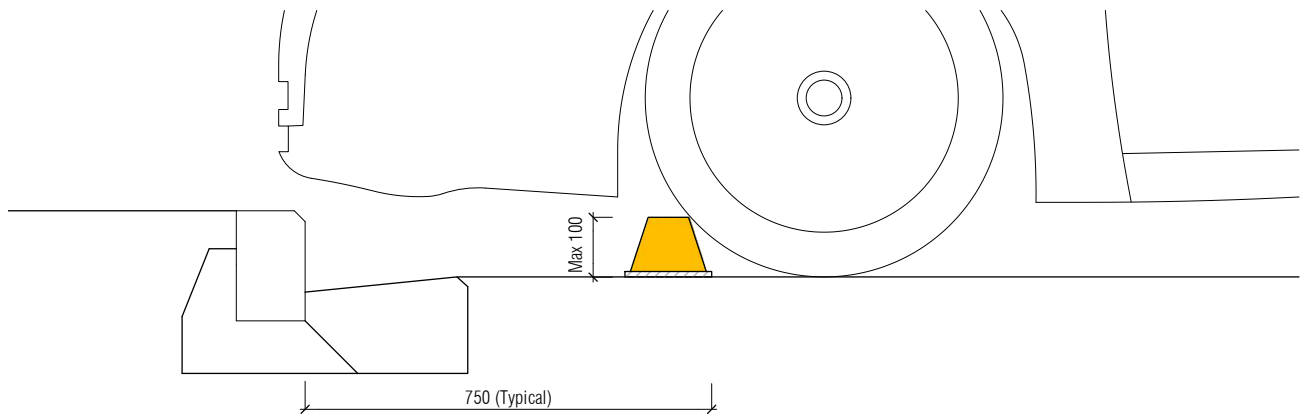



PESPECTIVE VIEW

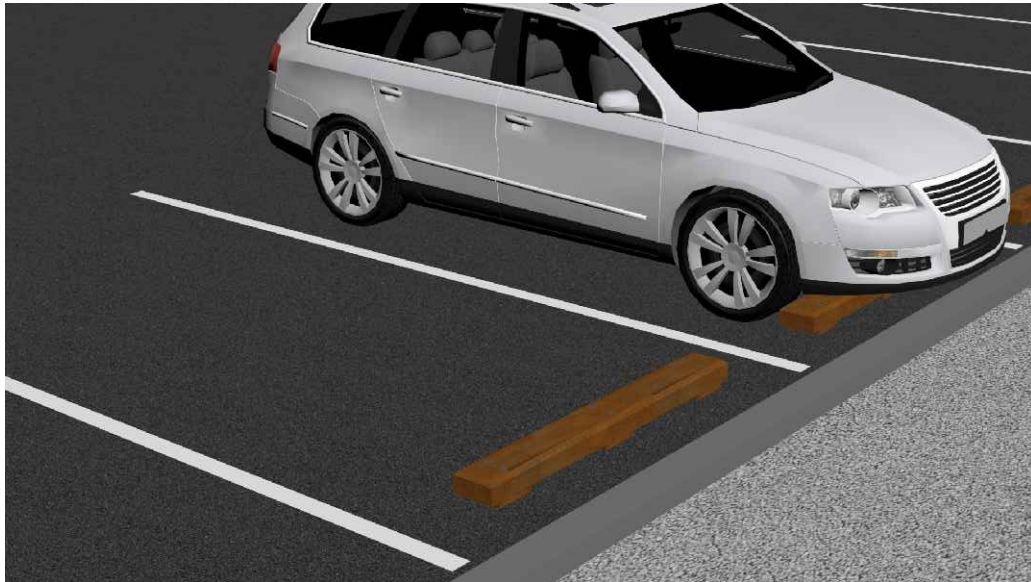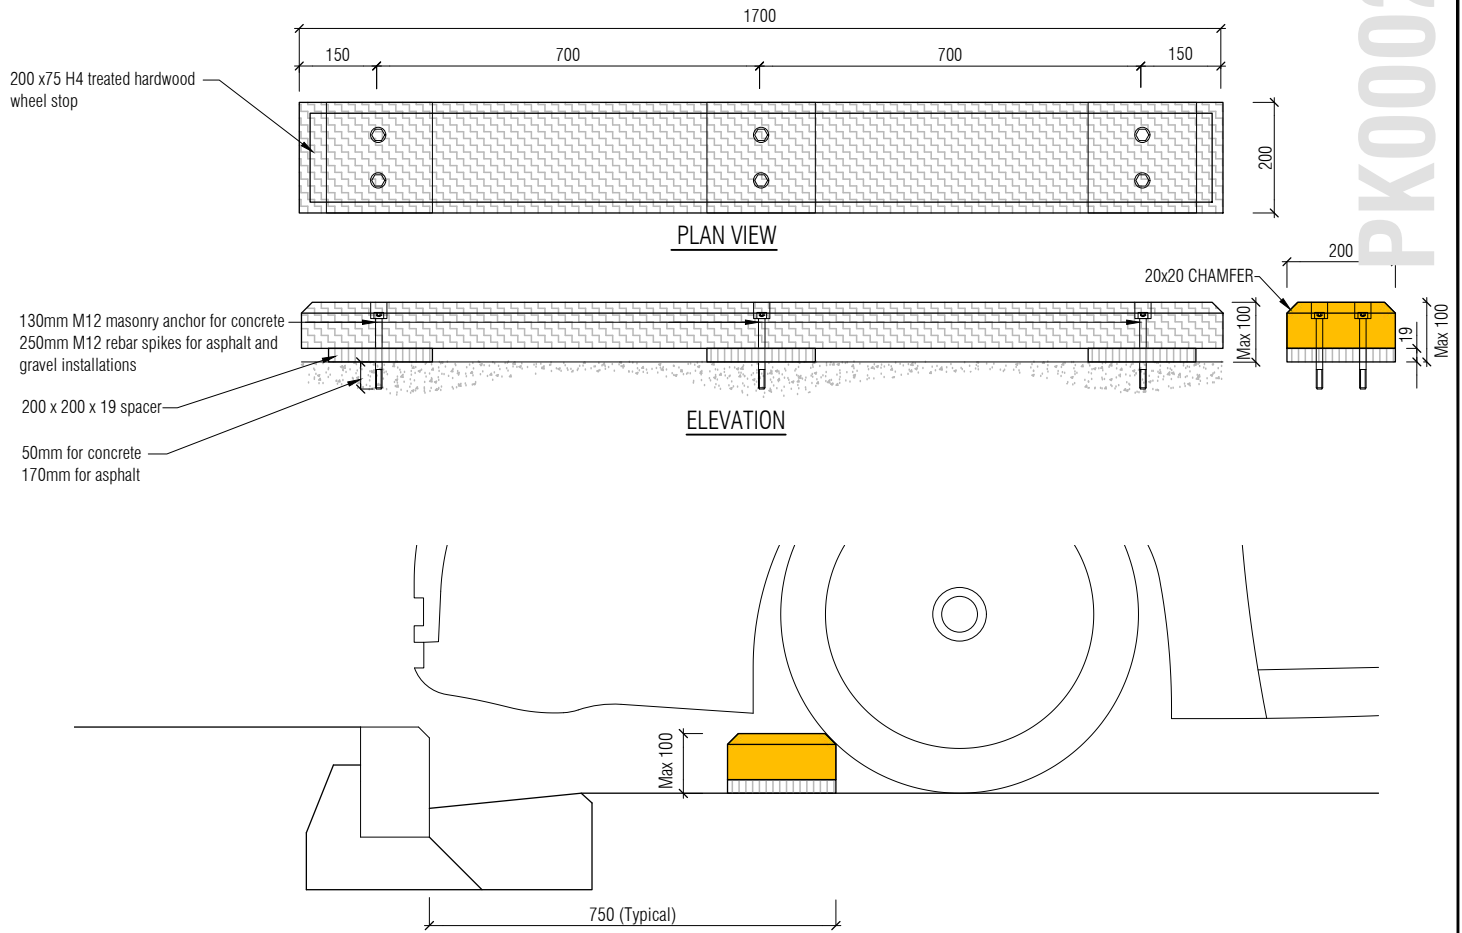

PERSPECTIVE VIEW

NOTES

1. Timber to be used in exception case only.
2. All timber to be H4 treated hardwood.

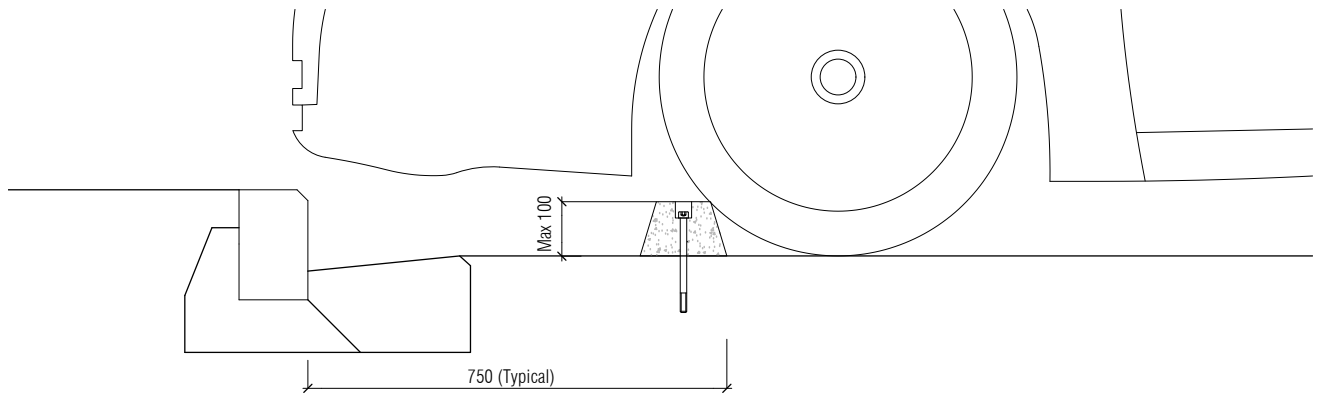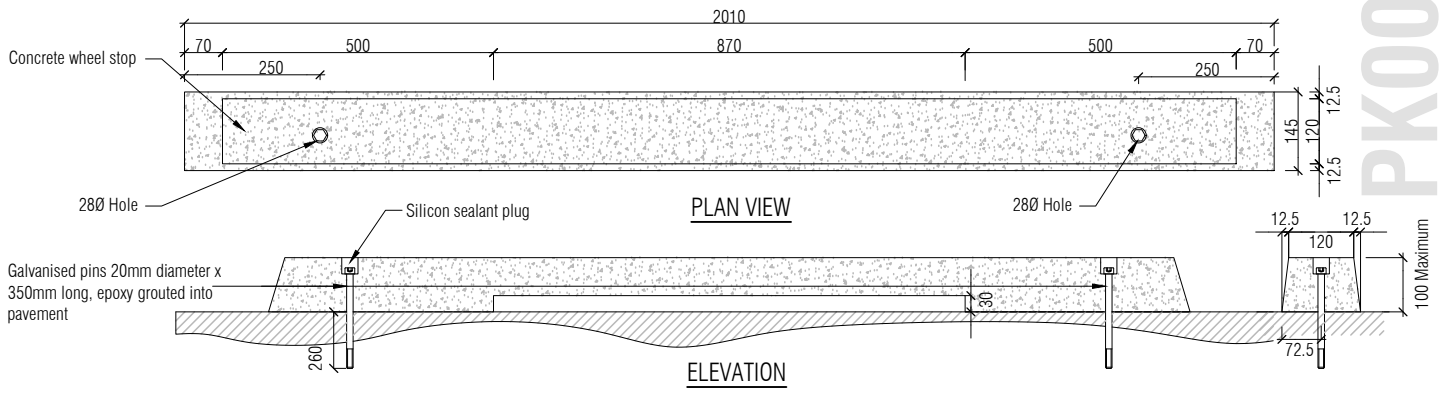

PERSPECTIVE VIEW