



ORIGINAL SIZE A1
0 10 20 30 40 50 60 70 80 90 100 150 200mm
DO NOT SCALE - IF IN DOUBT, ASK

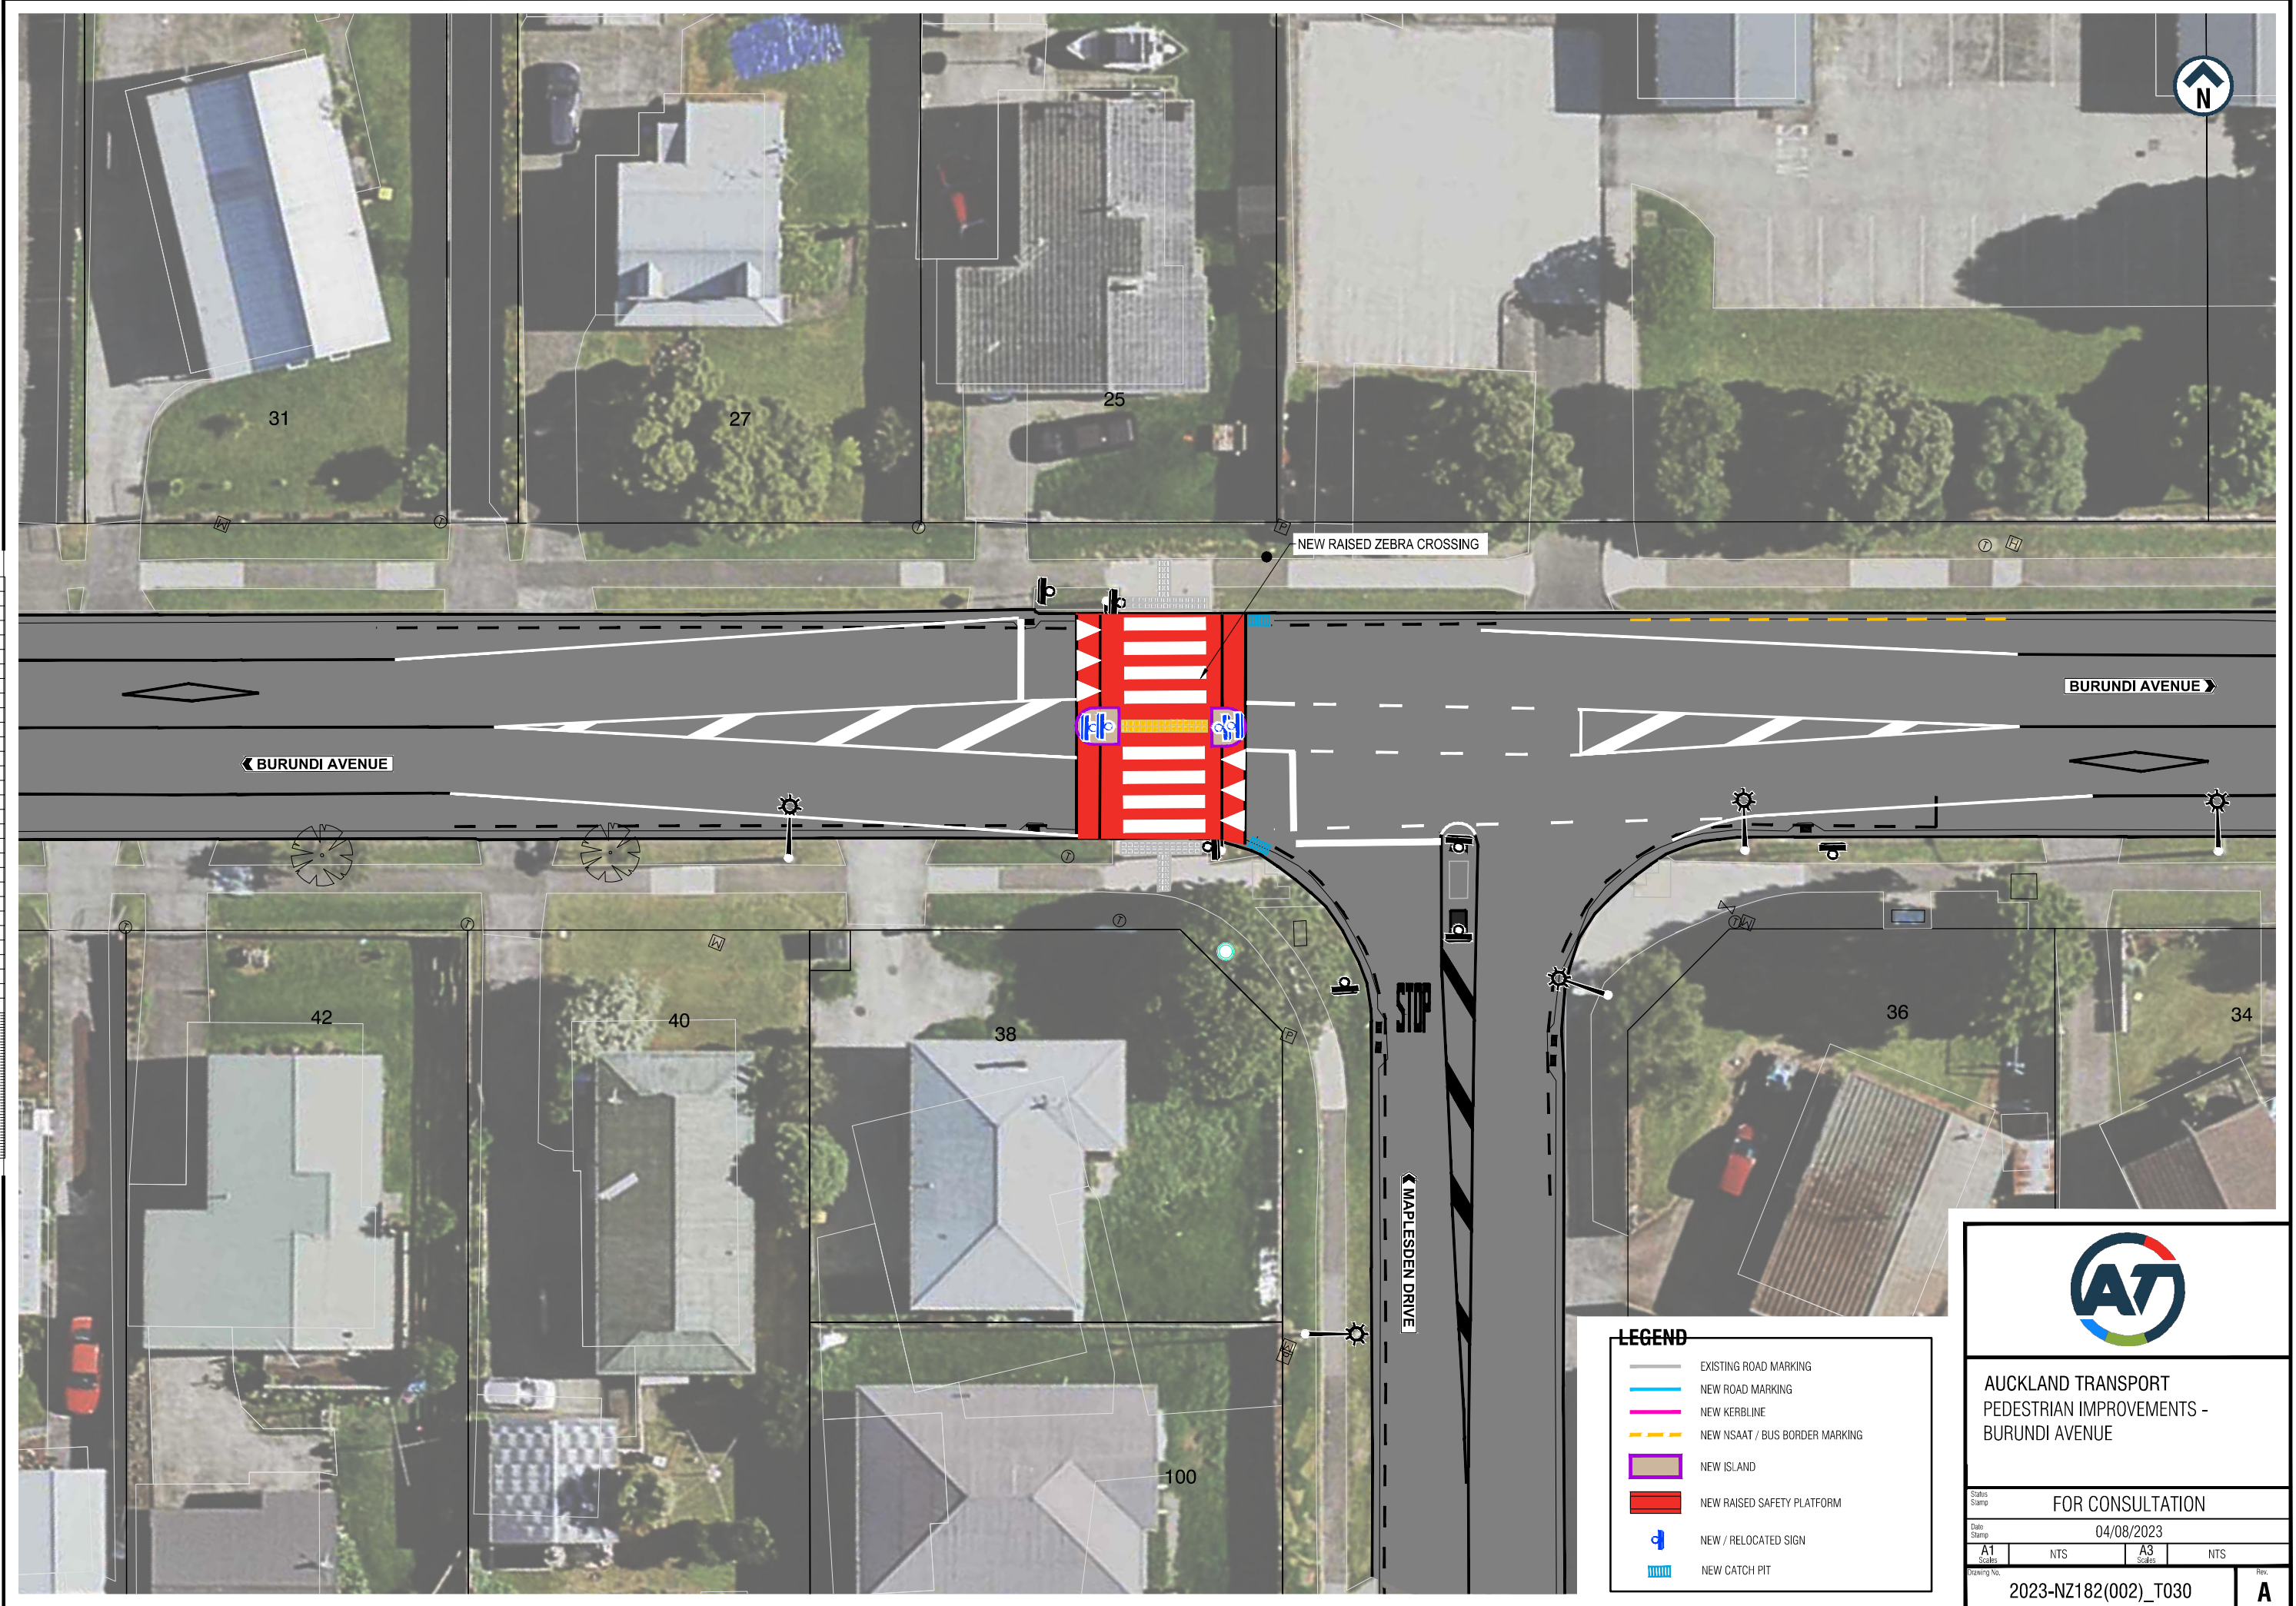

LEGEND

	EXISTING ROAD MARKING
	NEW ROAD MARKING
	NEW KERBLINE
	NEW NSAA / BUS BORDER MARKING
	NEW ISLAND
	NEW RAISED SAFETY PLATFORM
	NEW / RELOCATED SIGN
	NEW CATCH PIT



**AUCKLAND TRANSPORT
PEDESTRIAN IMPROVEMENTS -
BURUNDI AVENUE**

State Stamp	FOR CONSULTATION			
Date Stamp	04/08/2023			
A1 Scale	NTS	A3 Scale	NTS	
Drawing No.	2023-NZ182(002)_T030		Rev.	A