


ORIGINAL SIZE A1


DO NOT SCALE - IF IN DOUBT, ASK

200mm  
150  
100  
90  
80  
70  
60  
50  
40  
30  
20  
10  
0

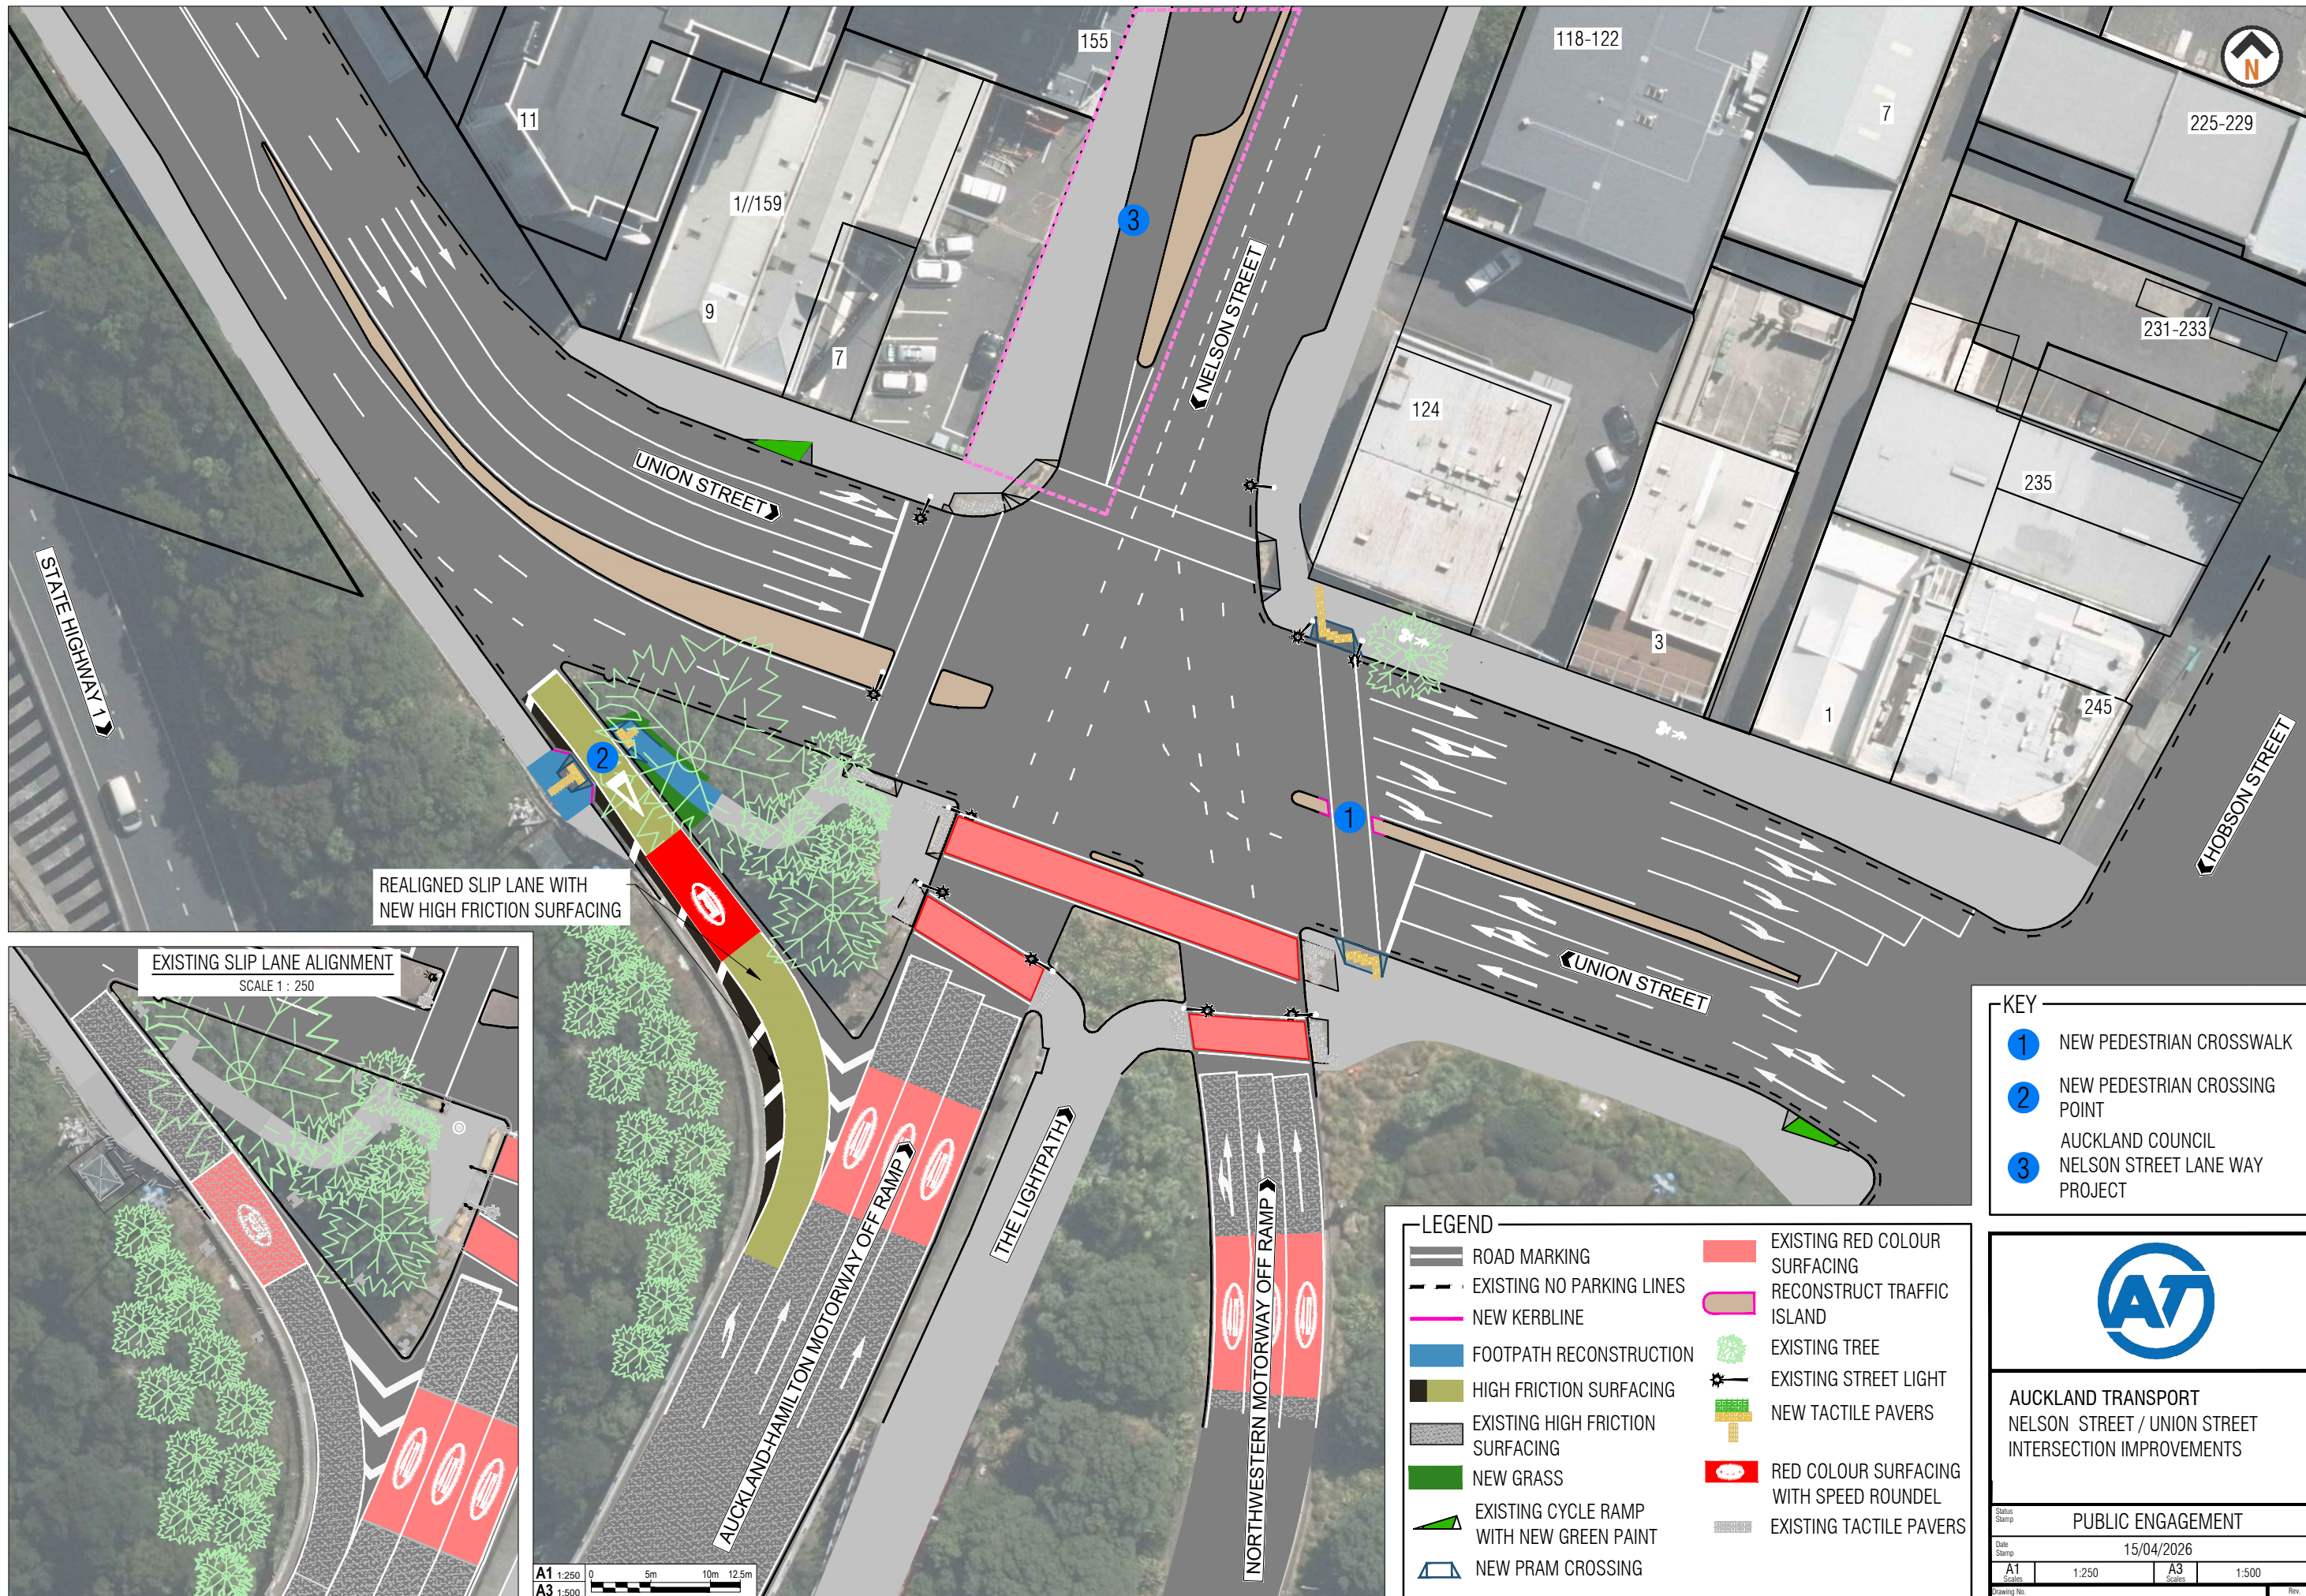

REALIGNED SLIP LANE WITH NEW HIGH FRICTION SURFACING

EXISTING SLIP LANE ALIGNMENT  
SCALE 1 : 250

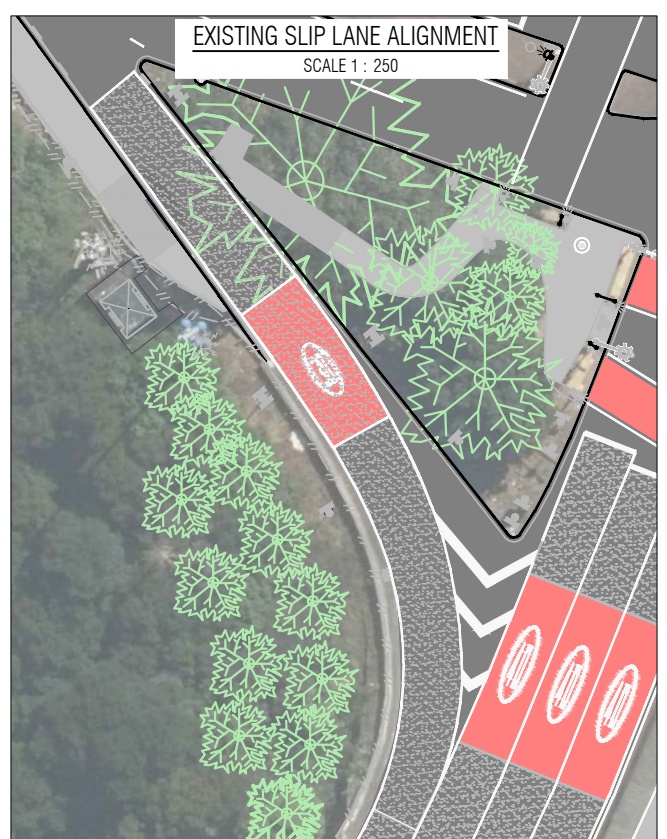

A1 1:250  
A3 1:500

LEGEND

- ROAD MARKING
- EXISTING NO PARKING LINES
- NEW KERBLINE
- FOOTPATH RECONSTRUCTION
- HIGH FRICTION SURFACING
- EXISTING HIGH FRICTION SURFACING
- NEW GRASS
- EXISTING CYCLE RAMP WITH NEW GREEN PAINT
- NEW PRAM CROSSING
- EXISTING RED COLOUR SURFACING
- RECONSTRUCT TRAFFIC ISLAND
- EXISTING TREE
- EXISTING STREET LIGHT
- NEW TACTILE PAVERS
- RED COLOUR SURFACING WITH SPEED ROUNDAL
- EXISTING TACTILE PAVERS

- KEY
- 1 NEW PEDESTRIAN CROSSWALK
  - 2 NEW PEDESTRIAN CROSSING POINT
  - 3 AUCKLAND COUNCIL NELSON STREET LANE WAY PROJECT



AUCKLAND TRANSPORT  
NELSON STREET / UNION STREET  
INTERSECTION IMPROVEMENTS

Status Stamp	PUBLIC ENGAGEMENT		
Date Stamp	15/04/2026		
A1 Scale	1:250	A3 Scale	1:500
Drawing No.	2025-AT-017-04_G025		Rev
			C