


ORIGINAL SIZE A1 0 10 20 30 40 50 60 70 80 90 100 150 200mm DO NOT SCALE - IF IN DOUBT, ASK

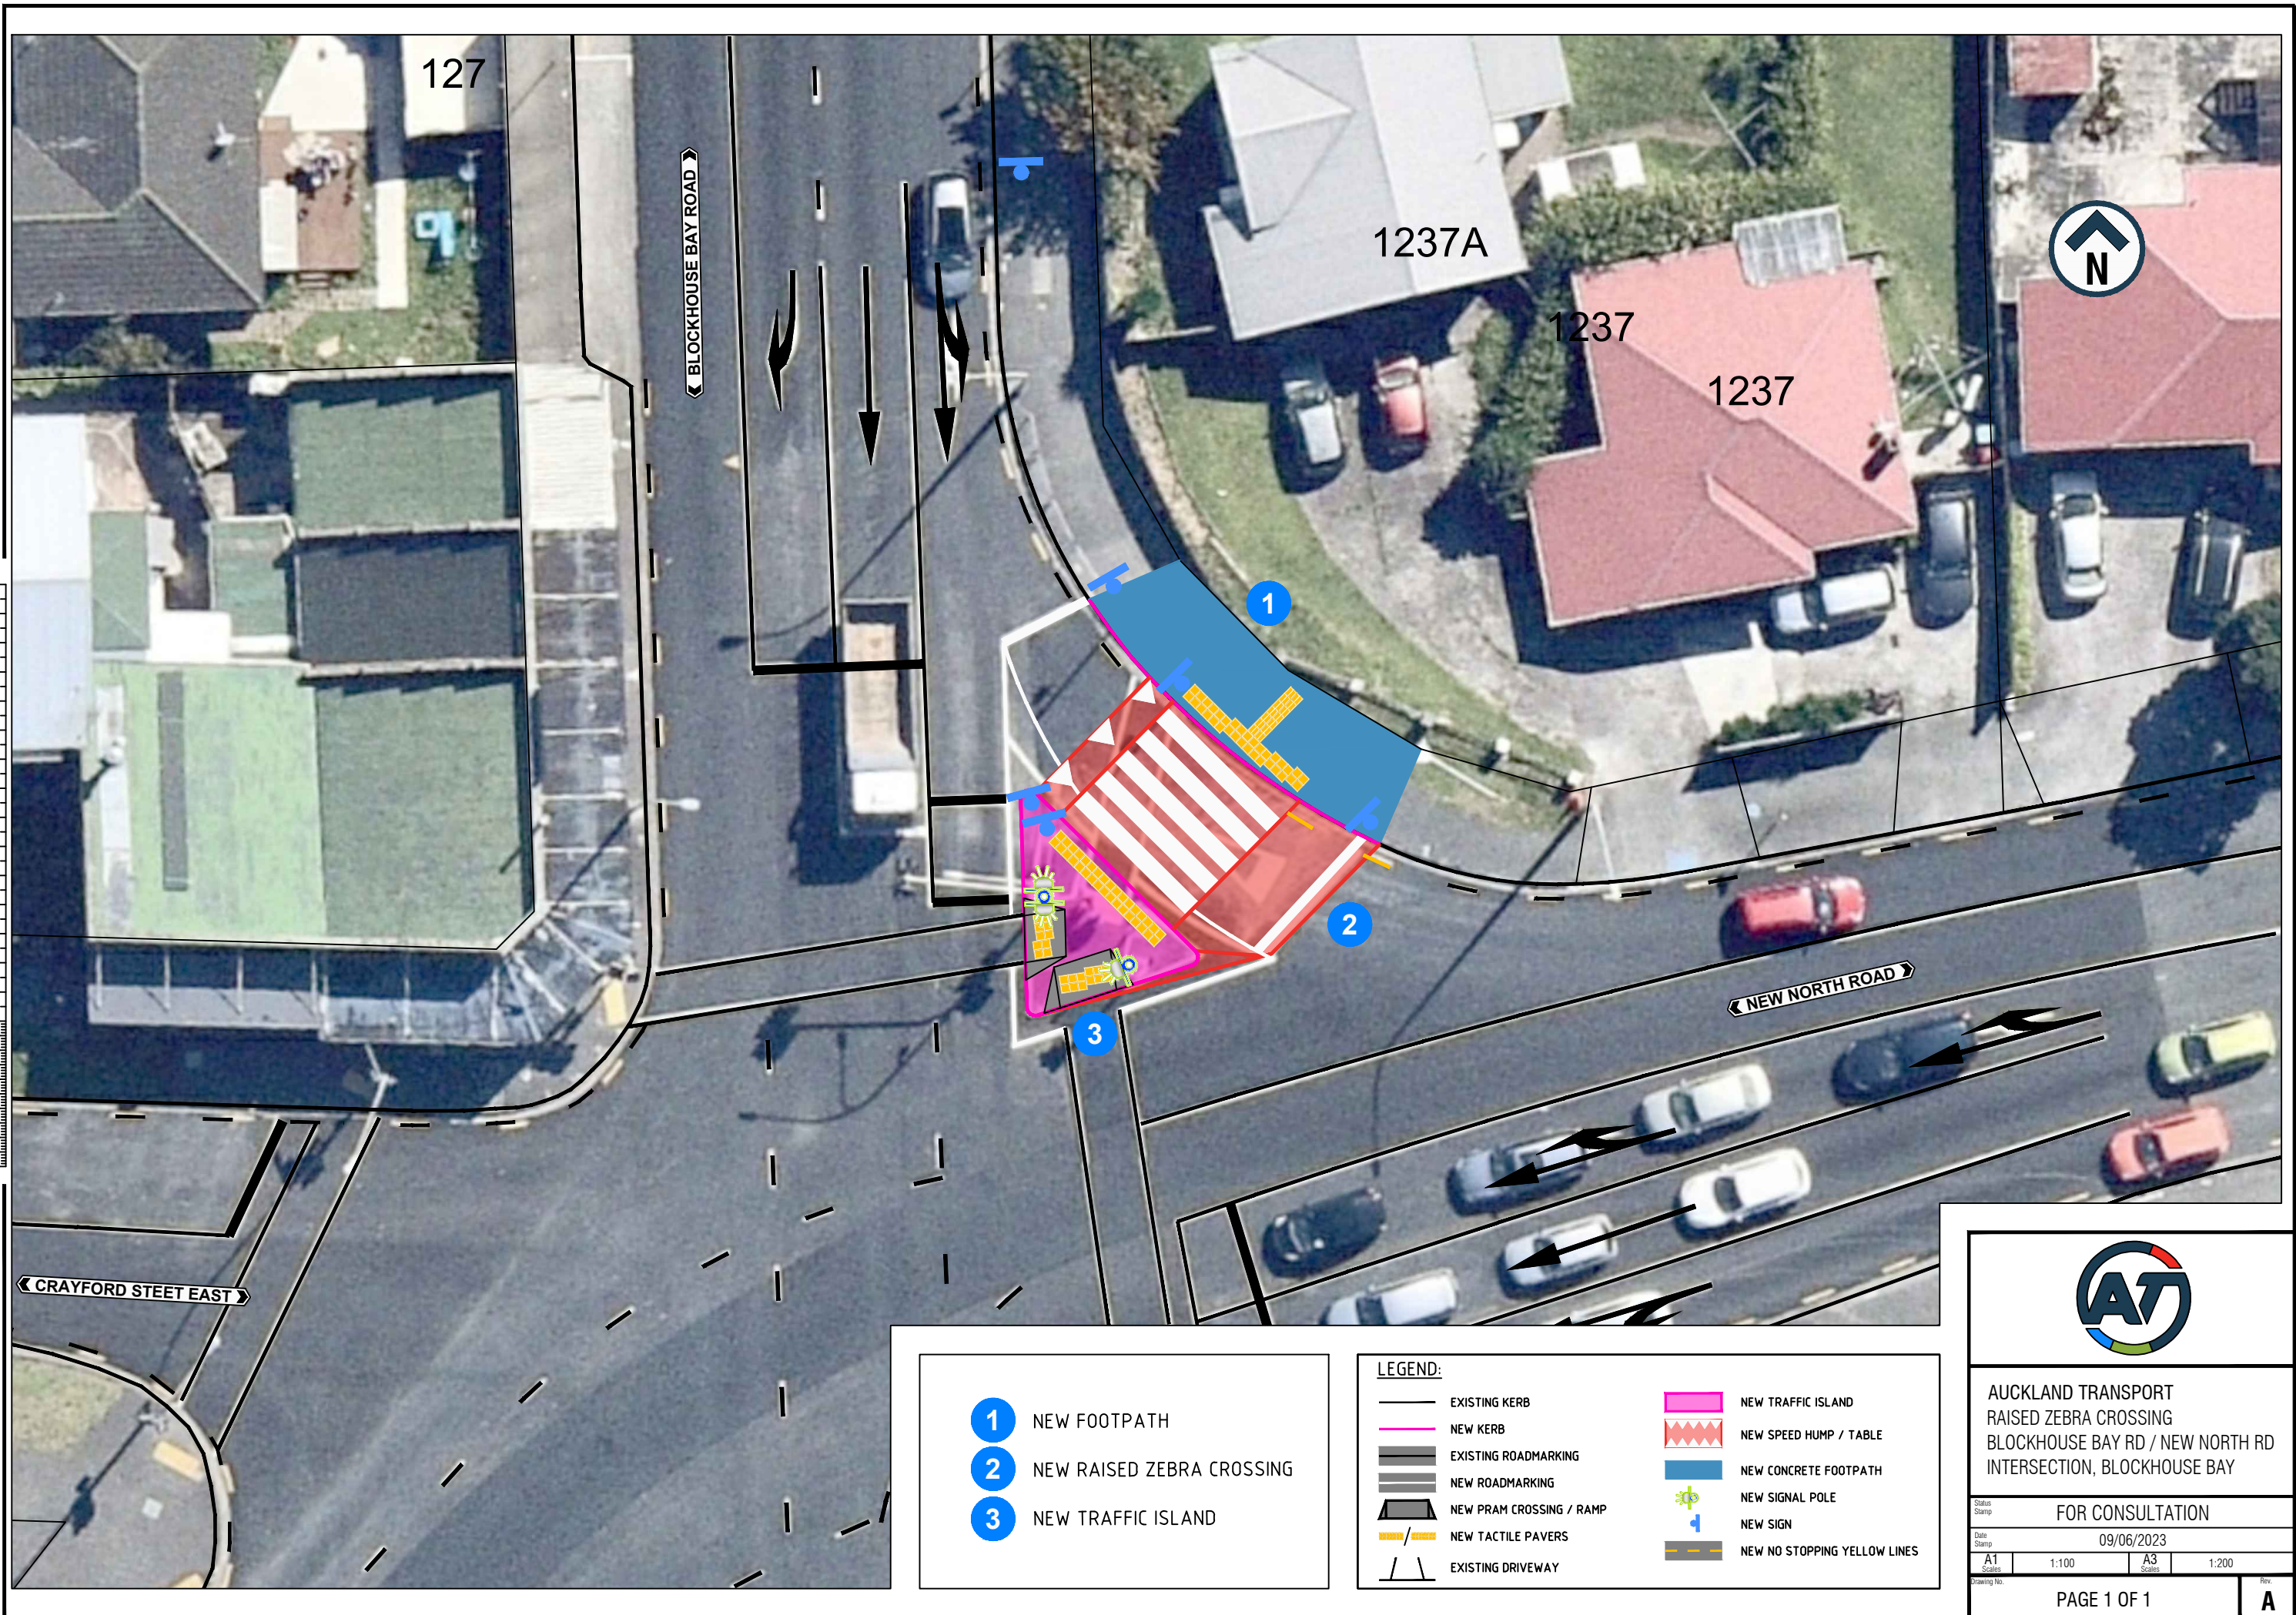

- 1** NEW FOOTPATH
- 2** NEW RAISED ZEBRA CROSSING
- 3** NEW TRAFFIC ISLAND

LEGEND:

EXISTING KERB	NEW TRAFFIC ISLAND
NEW KERB	NEW SPEED HUMP / TABLE
EXISTING ROADMARKING	NEW CONCRETE FOOTPATH
NEW ROADMARKING	NEW SIGNAL POLE
NEW PRAM CROSSING / RAMP	NEW SIGN
NEW TACTILE PAVERS	NEW NO STOPPING YELLOW LINES
EXISTING DRIVEWAY	



AUCKLAND TRANSPORT
 RAISED ZEBRA CROSSING
 BLOCKHOUSE BAY RD / NEW NORTH RD
 INTERSECTION, BLOCKHOUSE BAY

Status Stamp			
FOR CONSULTATION			
Date Stamp			
09/06/2023			
A1	1:100	A3	1:200
Drawing No.		Rev.	
PAGE 1 OF 1			A