


ORIGINAL SIZE A1
DO NOT SCALE - IF IN DOUBT, ASK
200mm
150
100
90
80
70
60
50
40
30
20
10
0

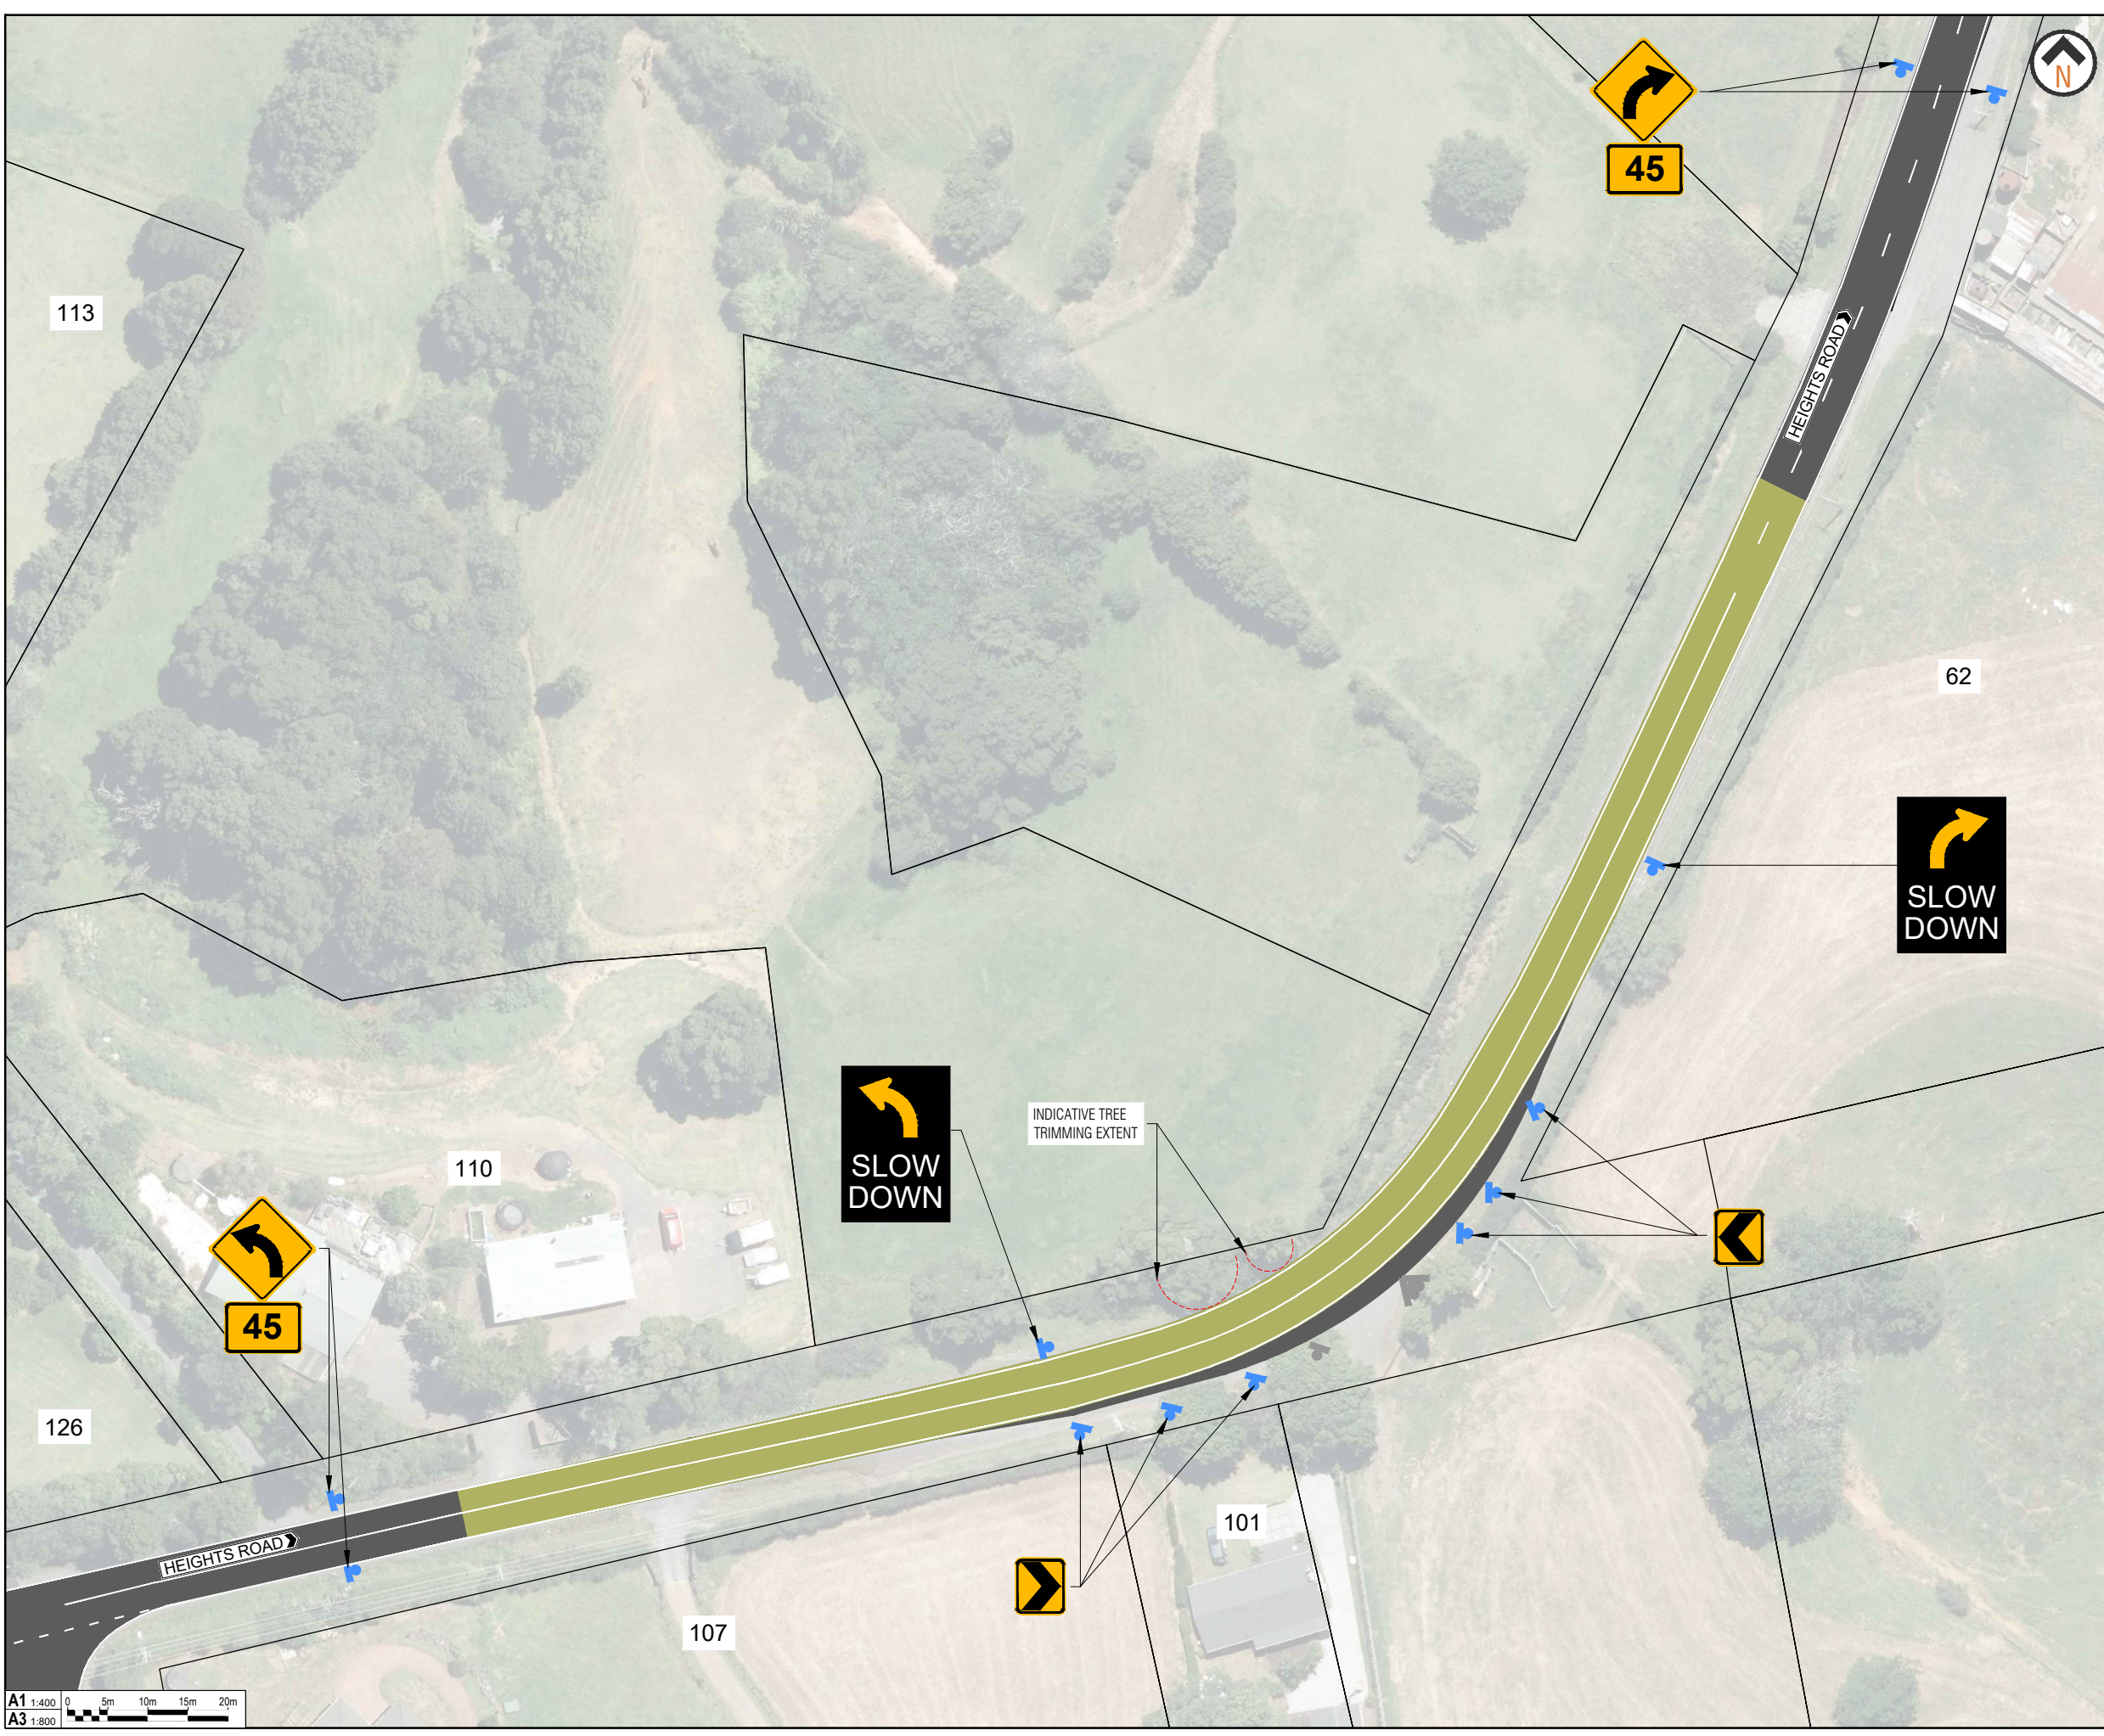

LEGEND

	PROPERTY BOUNDARY
	ROAD MARKING
	ROAD CORRIDOR
	GRASS
	HIGH FRICTION SURFACING
	NEW SIGN
	EXISTING SIGN

A1	1:400	0	5m	10m	15m	20m
A3	1:800					

AUCKLAND TRANSPORT
101 HEIGHTS ROAD
CORRIDOR DELINEATION INVESTIGATION

Status Stamp	PUBLIC ENGAGEMENT			
Date Stamp	06/03/2026			
A1 Scale	1:400	A3 Scale	1:800	
Drawing No.	2025-AT-20-05-13-G030		Rev.	C