



ORIGINAL SIZE A1
 0 10 20 30 40 50 60 70 80 90 100 150 200mm
 DO NOT SCALE - IF IN DOUBT, ASK



AUCKLAND TRANSPORT
 ONEWA ROAD
 CORRIDOR IMPROVEMENT




Status: FOR CONSULTATION
 Stamp:

Date Stamp: 14/02/2025


A1 Scale:	NTS	A3 Scale:	NTS
--------------	-----	--------------	-----

Drawing No.:	3816070-100-C1-1000	Rev.:	A
--------------	---------------------	-------	---

20mm DO NOT SCALE - IF IN DOUBT, ASK
150
100
90
80
70
60
50
40
30
20
10
0
ORIGINAL SIZE A1

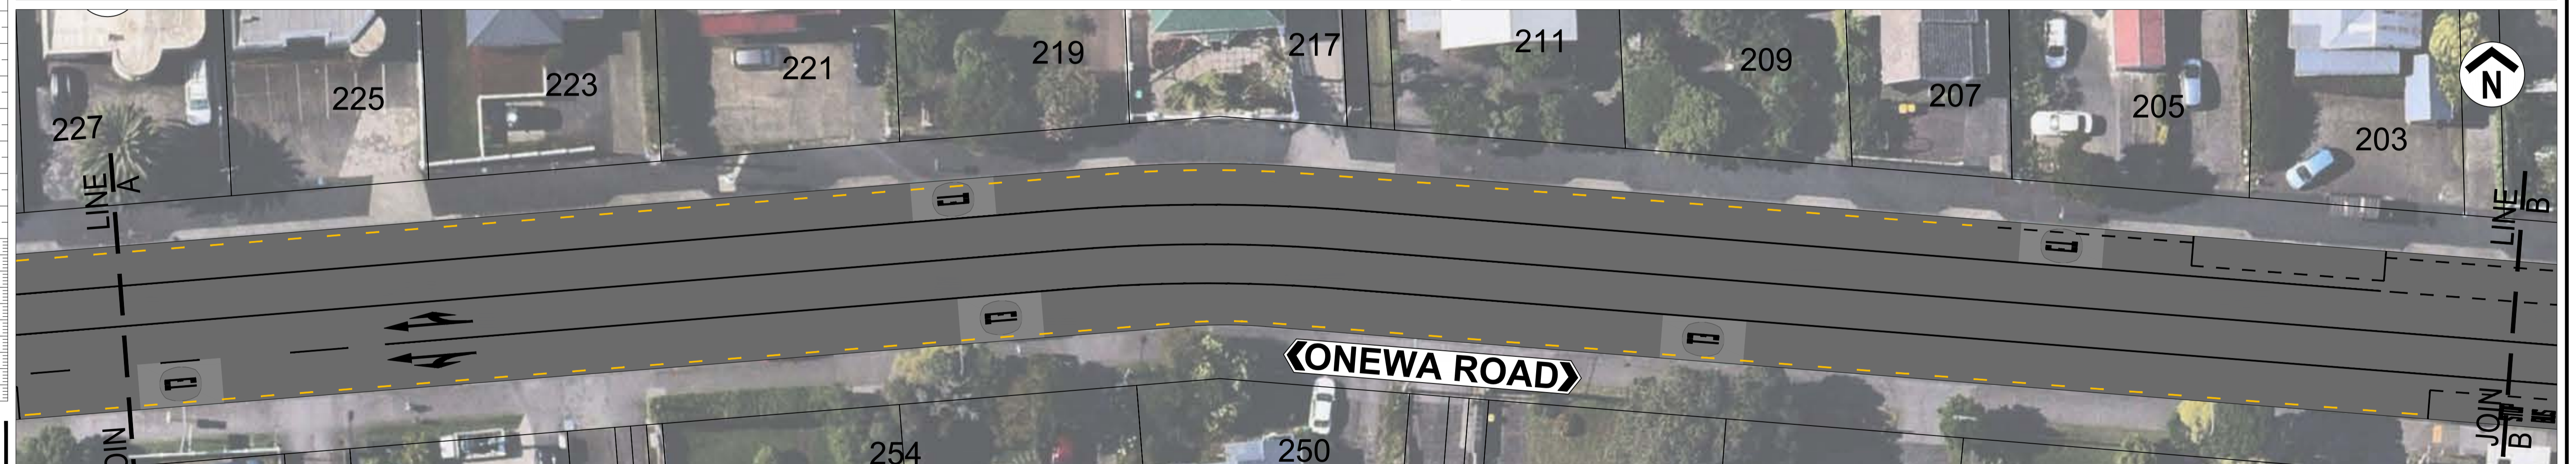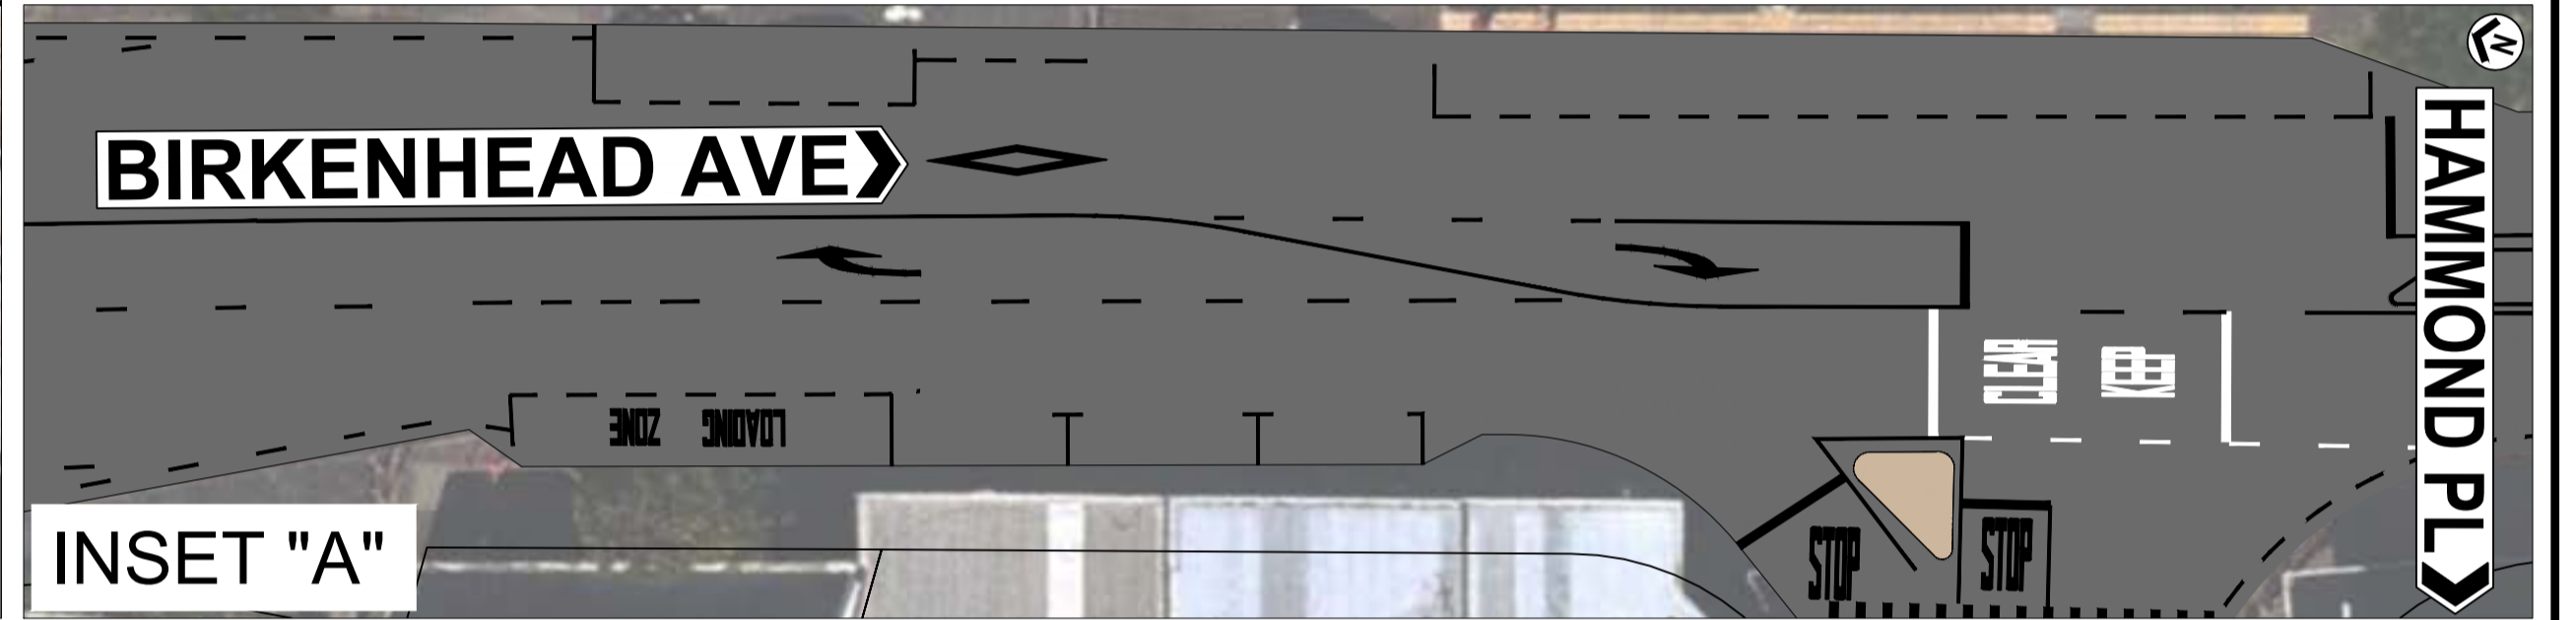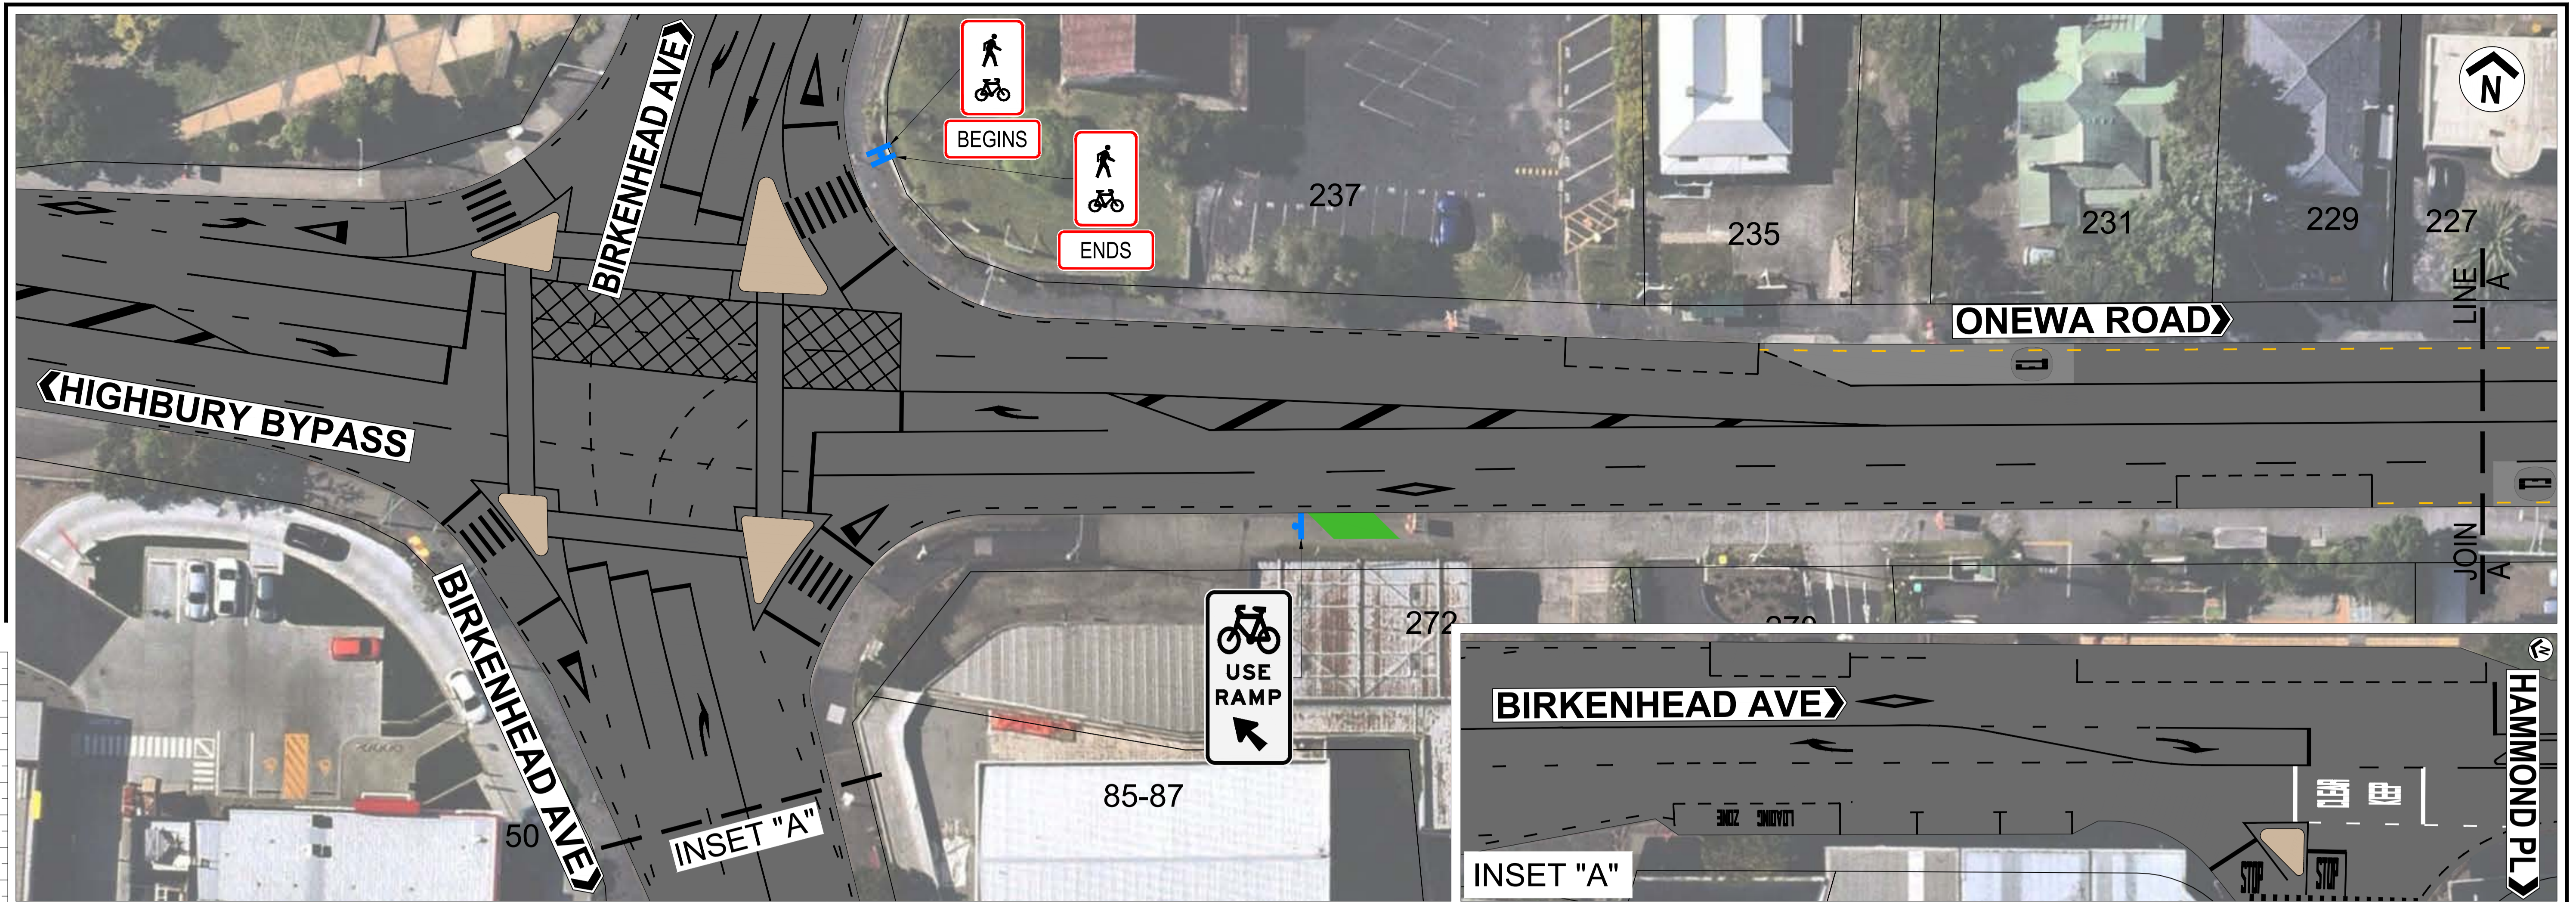


LEGENDS	
	EXISTING LINE MARKING
	EXISTING TRAFFIC ISLAND
	PARCEL BOUNDARY
	PROPOSED LINE MARKING
	PROPOSED SIGNAGE
	PARKING RESTRICTIONS
	CYCLE RAMP
	PROPOSED BUS SHELTER



AUCKLAND TRANSPORT
ONEWA ROAD
CORRIDOR IMPROVEMENT

FOR CONSULTATION			
Date Stamp: 14/02/2025			
A1 Scale: NTS	A3 Scale: NTS	Rev: A	
Drawing No: 3816070-100-C1-1001			

20mm DO NOT SCALE - IF IN DOUBT, ASK
150
100
90
80
70
60
50
40
30
20
10
0
ORIGINAL SIZE A1

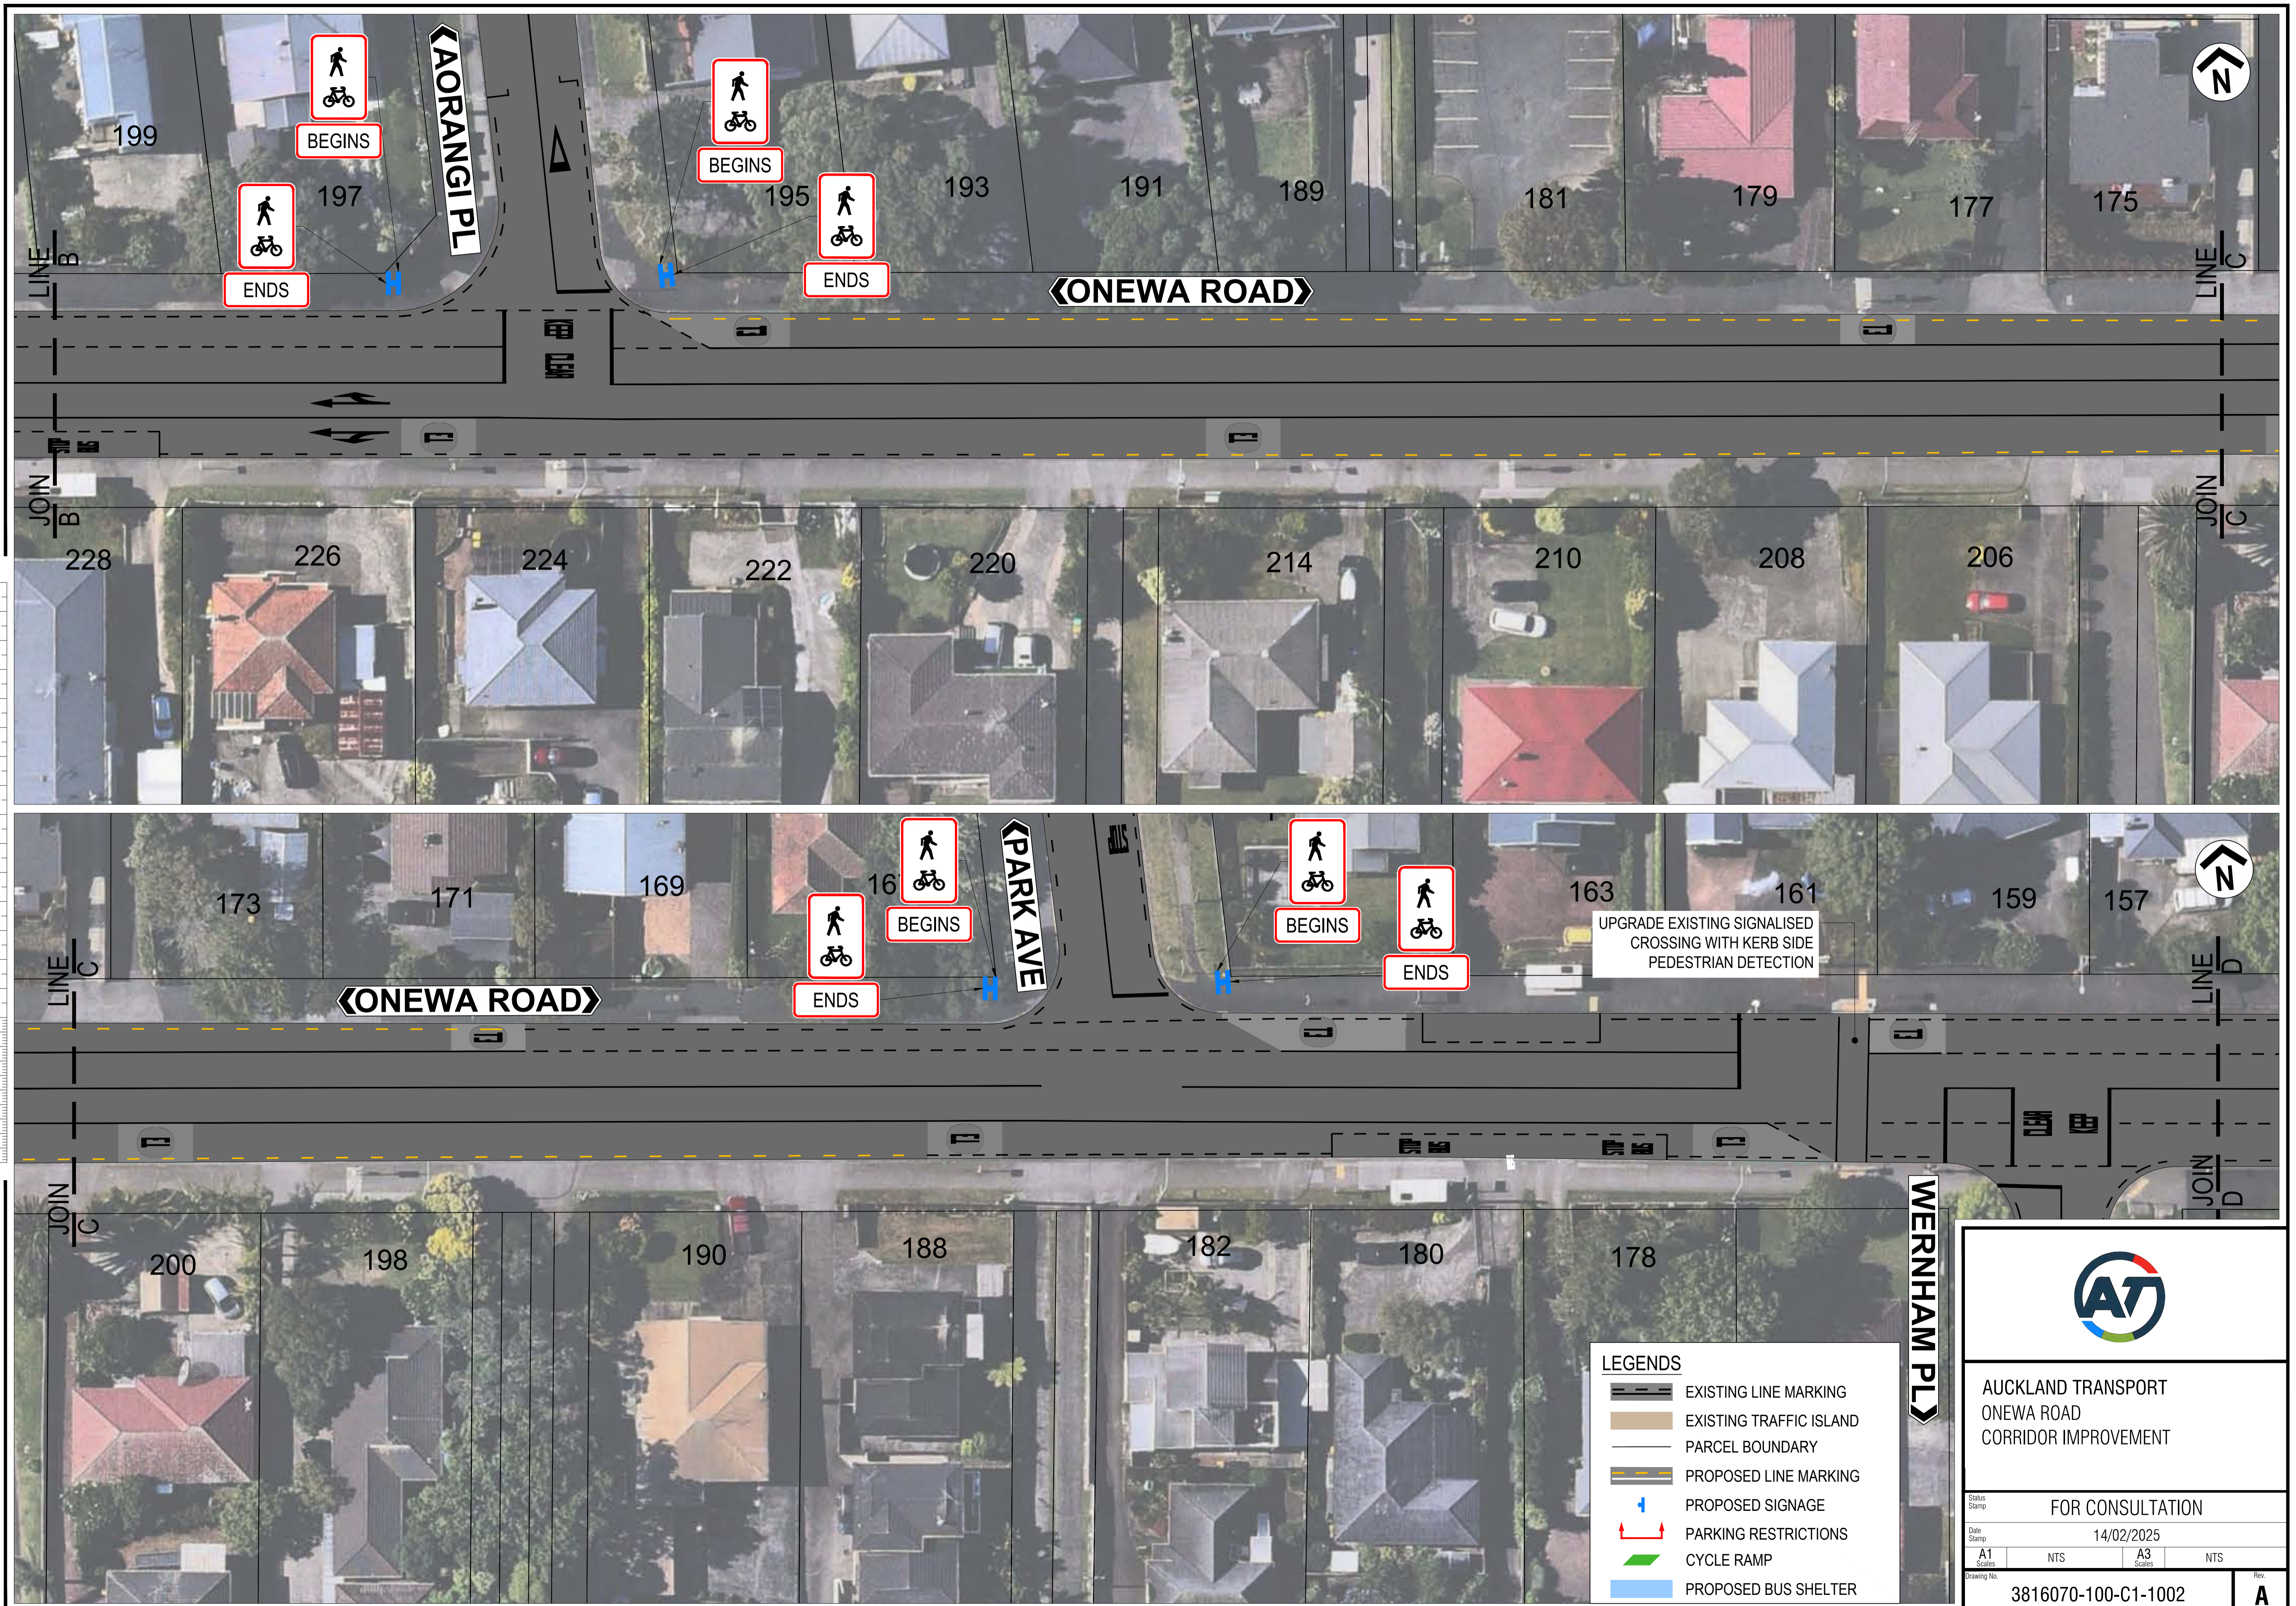

LEGENDS

	EXISTING LINE MARKING
	EXISTING TRAFFIC ISLAND
	PARCEL BOUNDARY
	PROPOSED LINE MARKING
	PROPOSED SIGNAGE
	PARKING RESTRICTIONS
	CYCLE RAMP
	PROPOSED BUS SHELTER

AUCKLAND TRANSPORT
ONEWA ROAD
CORRIDOR IMPROVEMENT

Status Stamp: FOR CONSULTATION

Date Stamp: 14/02/2025

A1 Scale	NTS	A3 Scale	NTS
----------	-----	----------	-----

Drawing No. 3816070-100-C1-1002 Rev. A

20mm DO NOT SCALE - IF IN DOUBT, ASK
0 10 20 30 40 50 60 70 80 90 100
ORIGINAL SIZE A1



ENDS
BEGINS


BEGINS
ENDS

ENDS
BEGINS

BEGINS
ENDS

BUS STOP AND BUS SHELTER TO BE REMOVED

ORIGINAL SIZE A1
0 10 20 30 40 50 60 70 80 90 100 150 200mm
DO NOT SCALE - IF IN DOUBT, ASK

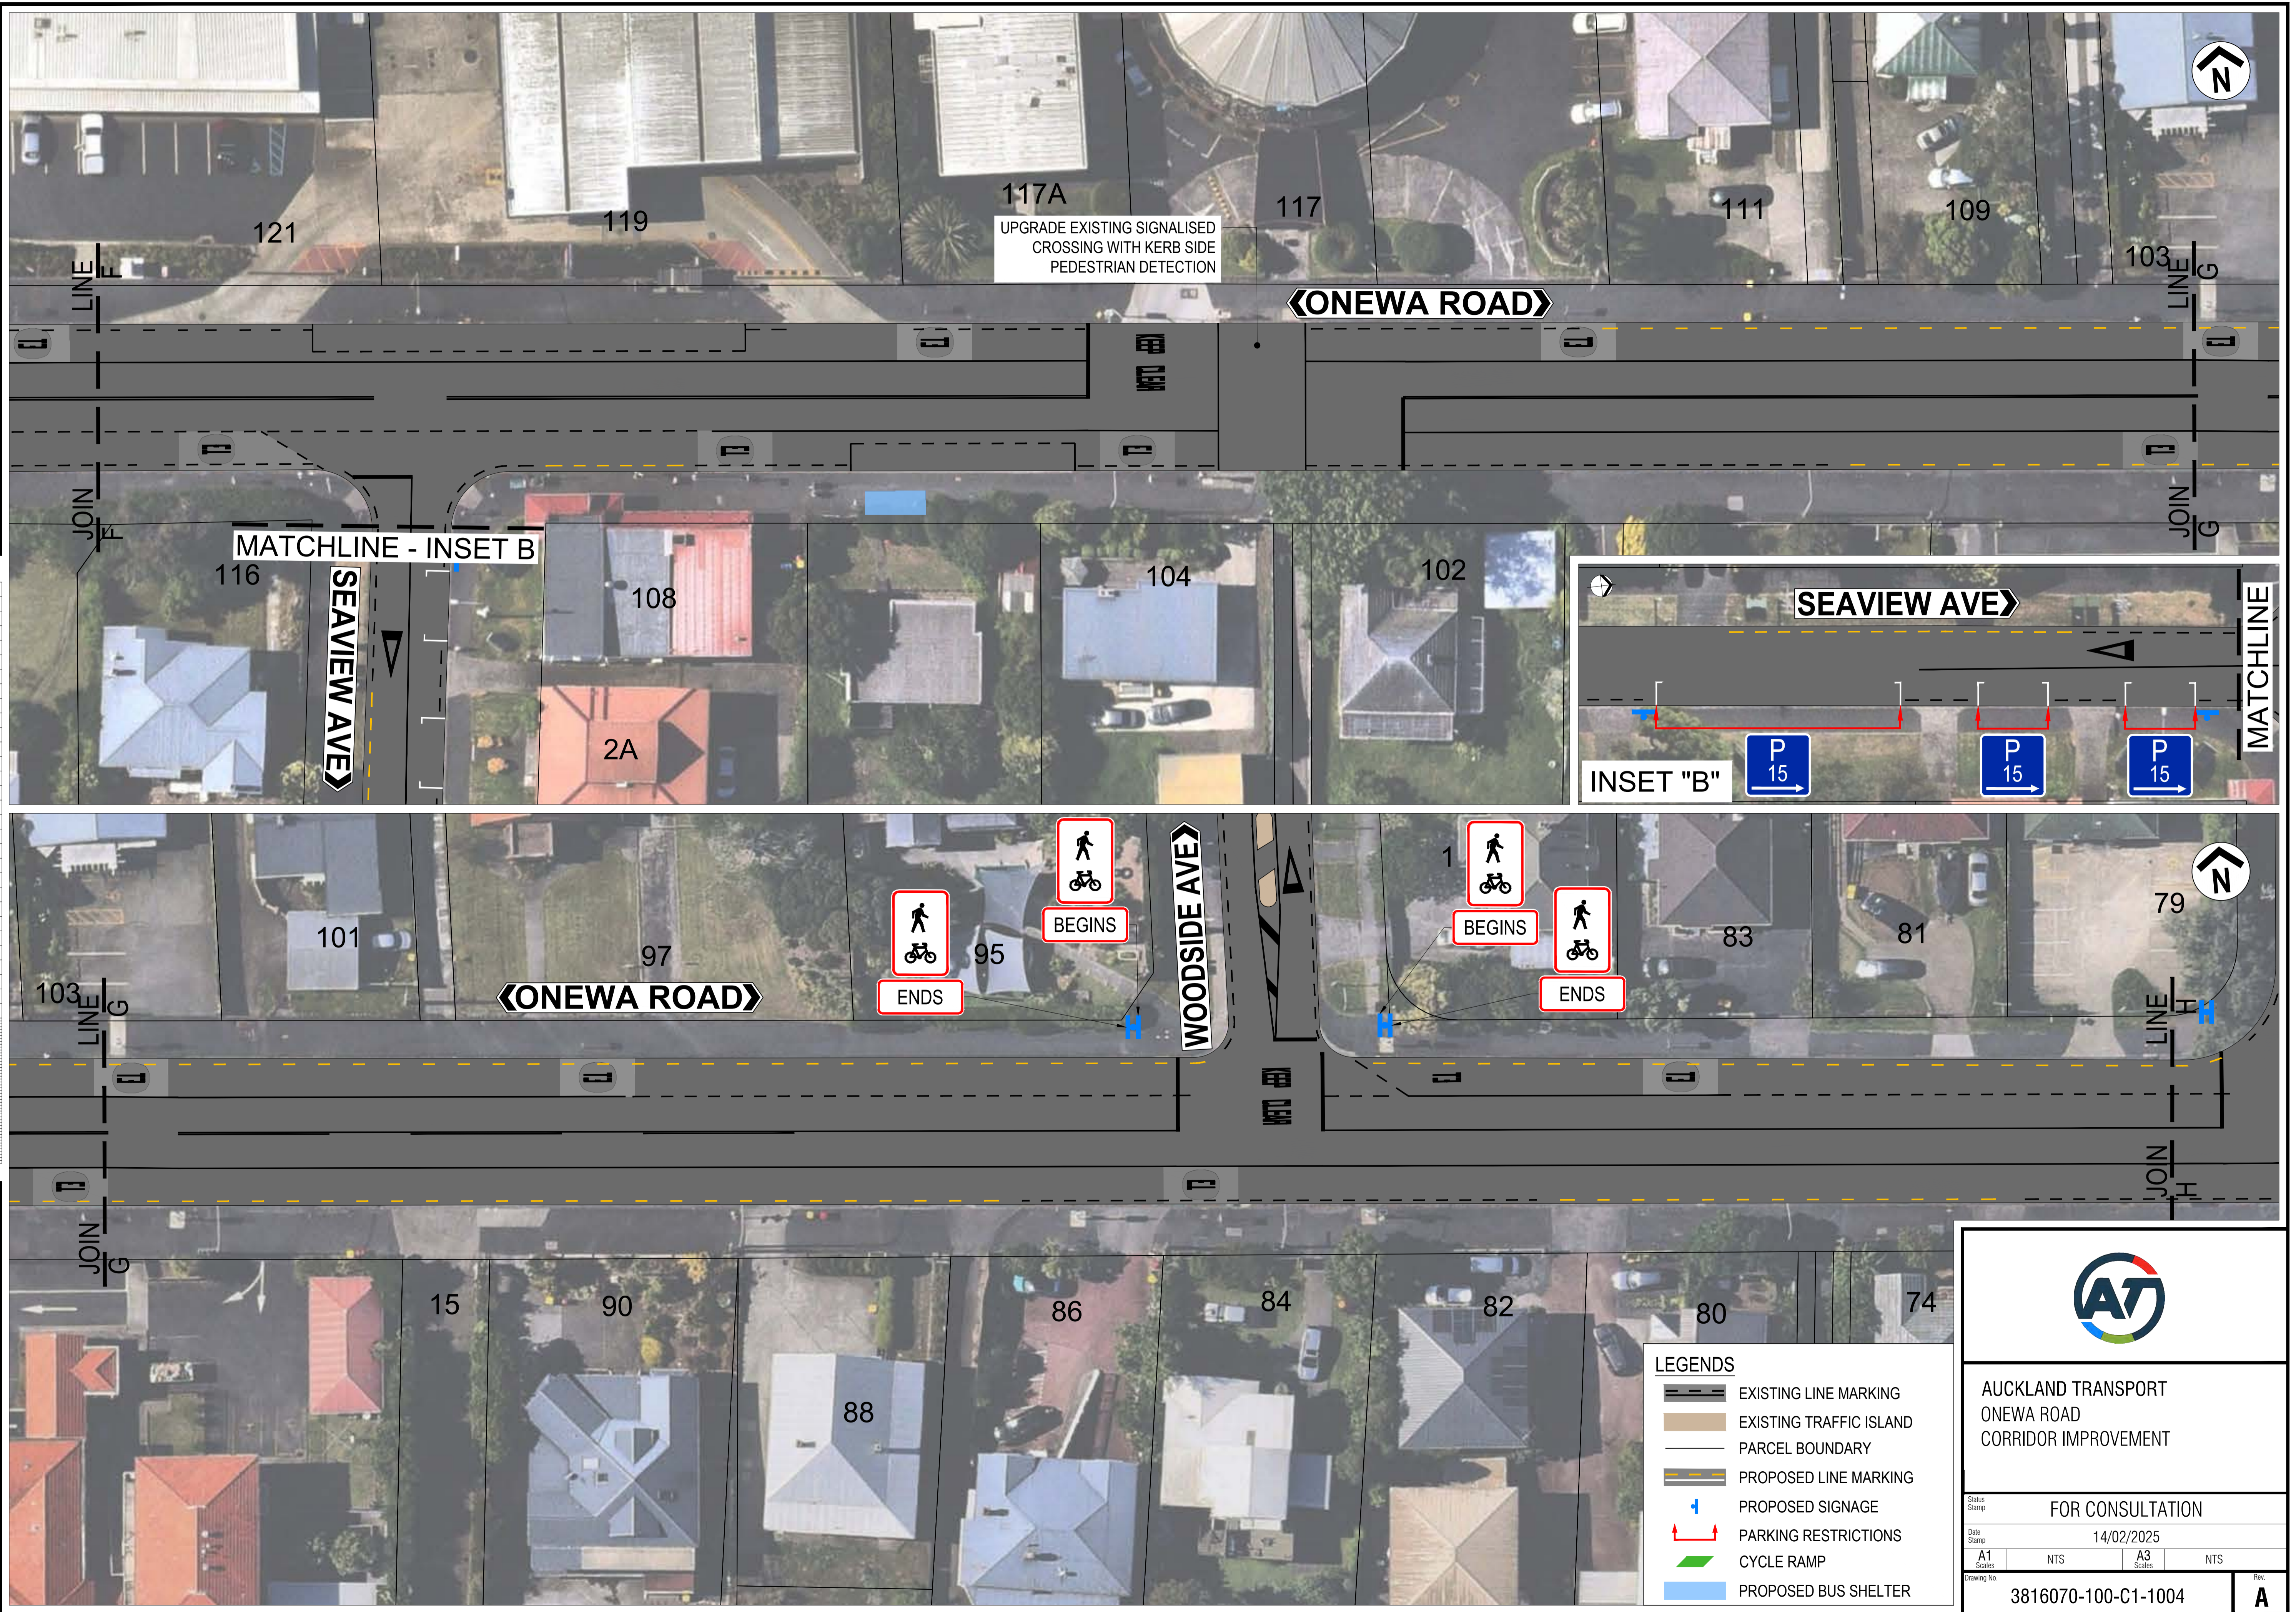

117A
117
111
109
103
UPGRADE EXISTING SIGNALISED CROSSING WITH KERB SIDE PEDESTRIAN DETECTION

ONEWA ROAD

MATCHLINE - INSET B

SEAVIEW AVE

INSET "B"

SEAVIEW AVE

MATCHLINE

ONEWA ROAD

WOODSIDE AVE

LEGENDS

	EXISTING LINE MARKING
	EXISTING TRAFFIC ISLAND
	PARCEL BOUNDARY
	PROPOSED LINE MARKING
	PROPOSED SIGNAGE
	PARKING RESTRICTIONS
	CYCLE RAMP
	PROPOSED BUS SHELTER


AUCKLAND TRANSPORT
ONEWA ROAD
CORRIDOR IMPROVEMENT

Status Stamp: FOR CONSULTATION
Date Stamp: 14/02/2025

A1 Scale	NTS	A3 Scale	NTS
----------	-----	----------	-----

Drawing No. 3816070-100-C1-1004 Rev. A

20mm DO NOT SCALE - IF IN DOUBT, ASK
150
100
90
80
70
60
50
40
30
20
10
0
ORIGINAL SIZE A1

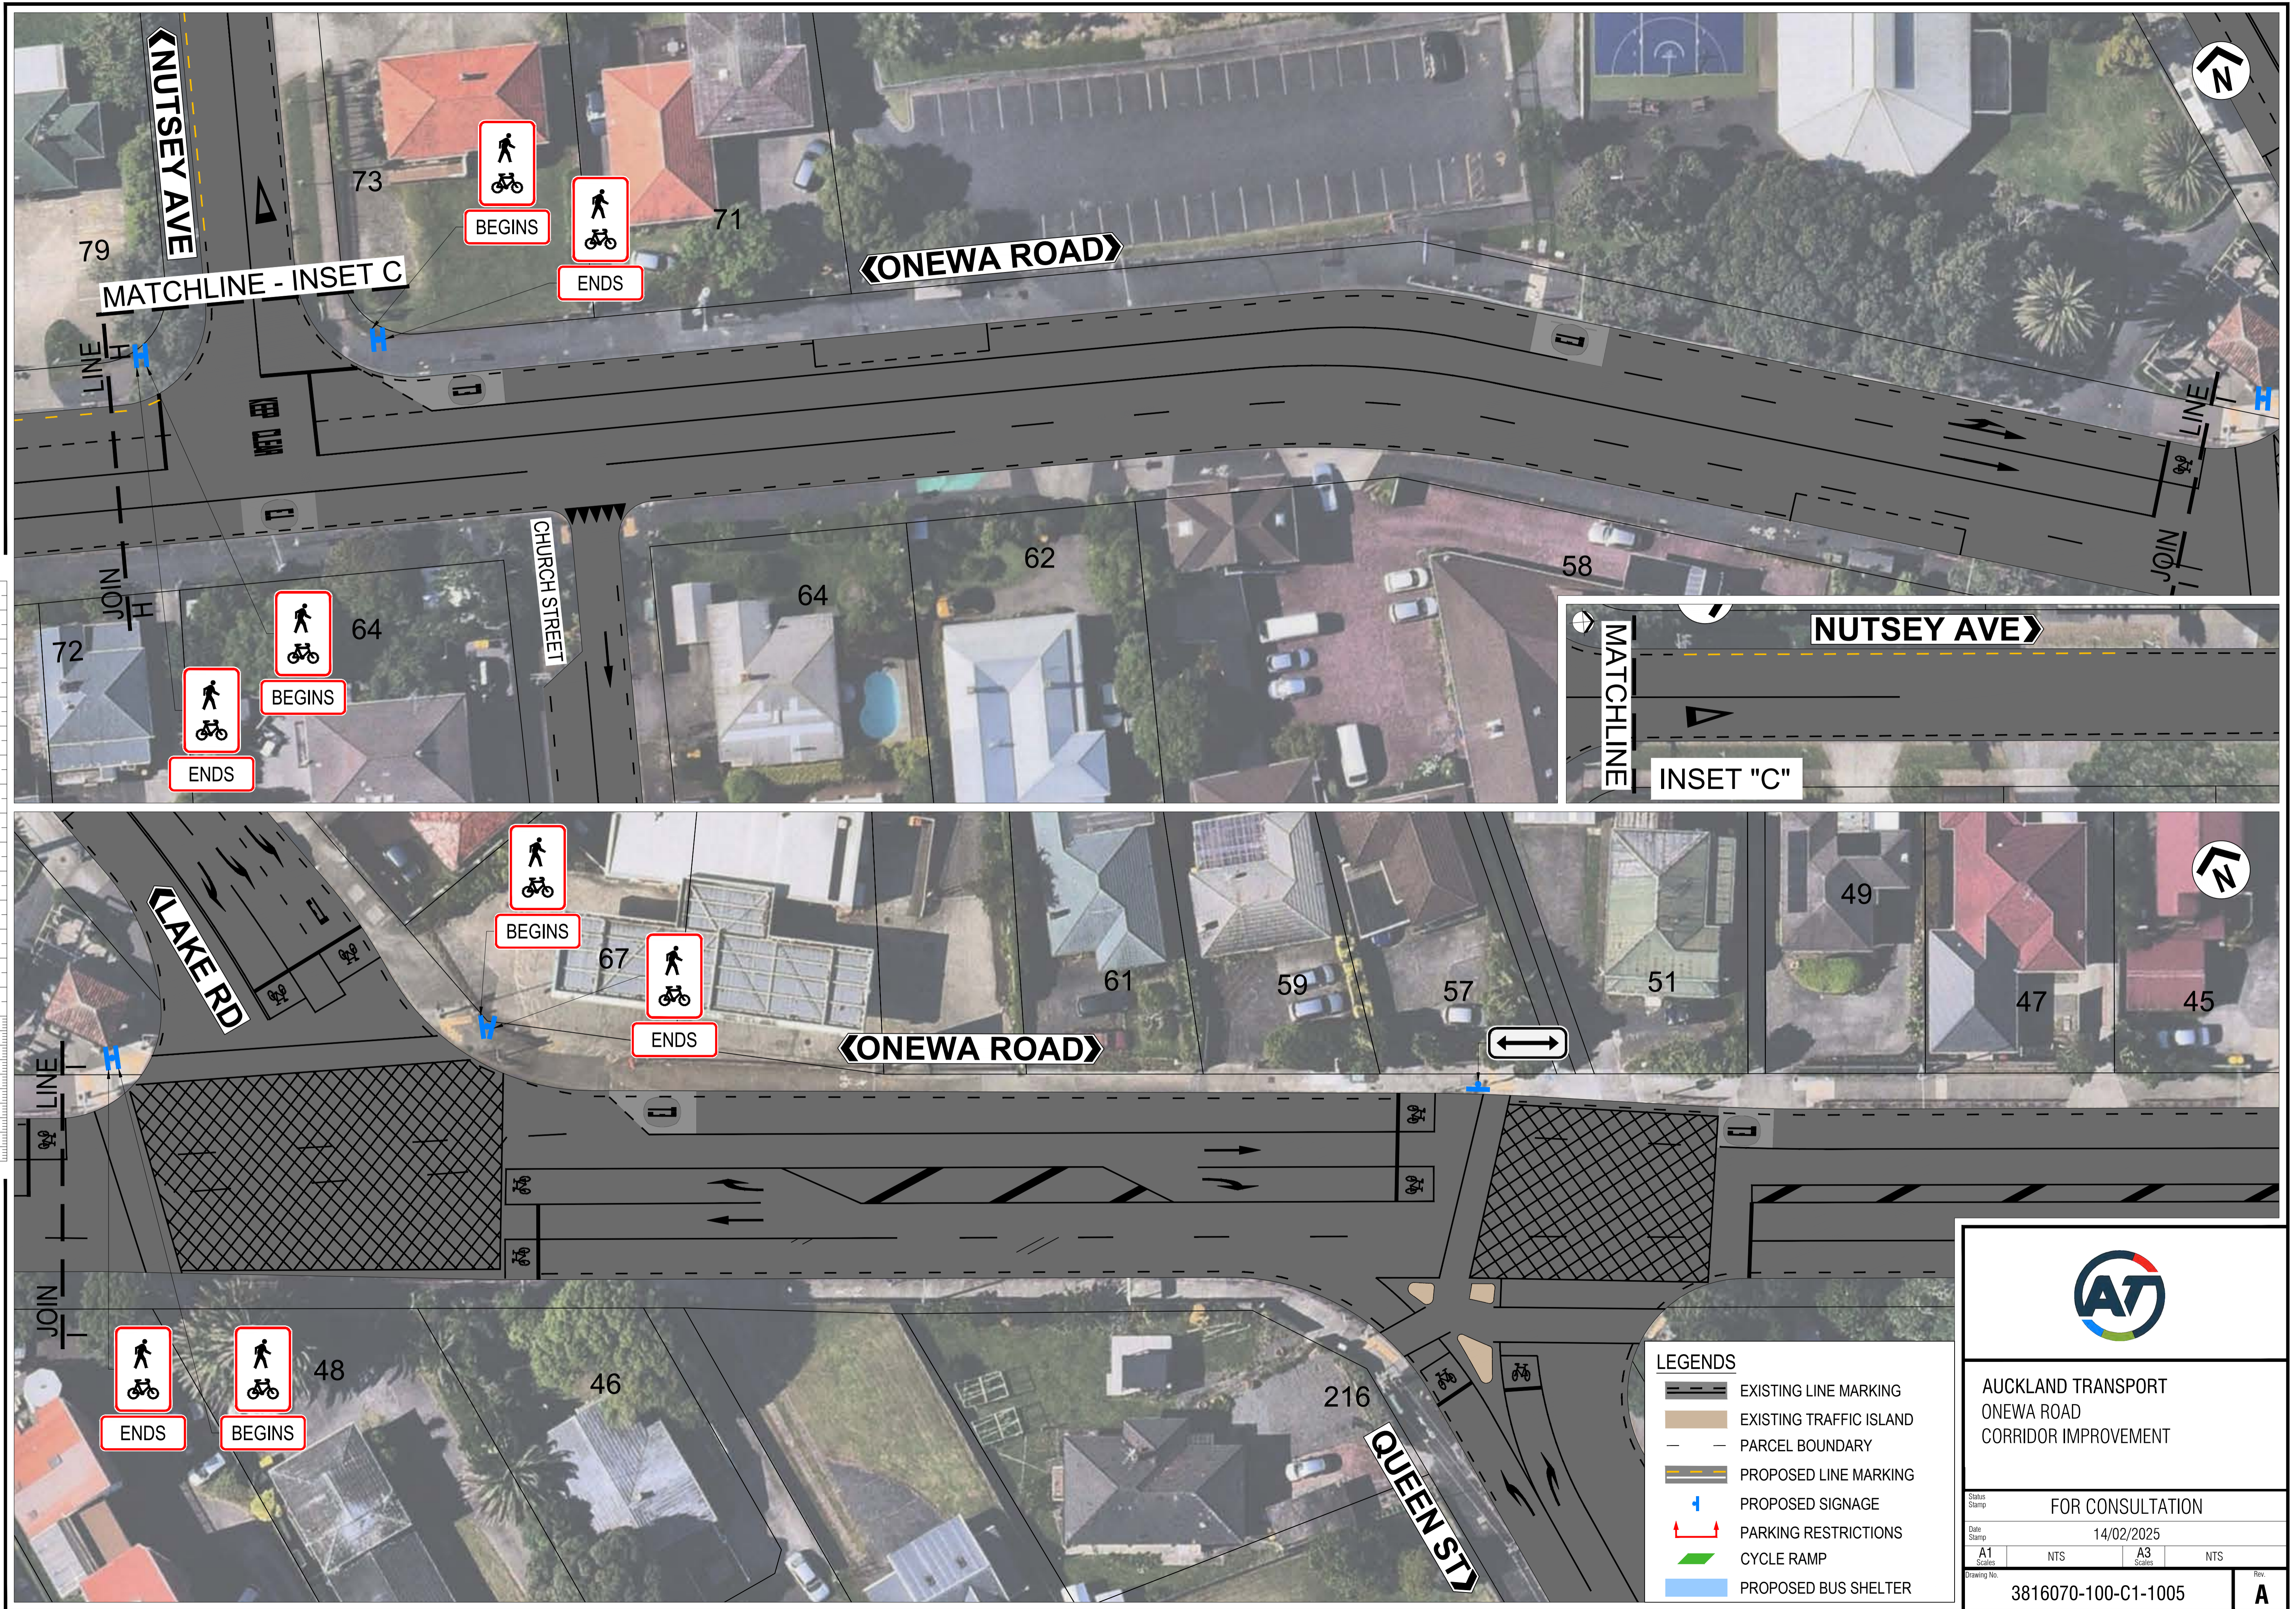

- LEGENDS**
- EXISTING LINE MARKING
 - EXISTING TRAFFIC ISLAND
 - PARCEL BOUNDARY
 - PROPOSED LINE MARKING
 - PROPOSED SIGNAGE
 - PARKING RESTRICTIONS
 - CYCLE RAMP
 - PROPOSED BUS SHELTER

AT

AUCKLAND TRANSPORT
ONEWA ROAD
CORRIDOR IMPROVEMENT

Status Stamp: FOR CONSULTATION

Date Stamp: 14/02/2025

A1 Scales	NTS	A3 Scales	NTS
-----------	-----	-----------	-----

Drawing No. 3816070-100-C1-1005

Rev. **A**