


ORIGINAL SIZE A1  
200mm DO NOT SCALE - IF IN DOUBT, ASK

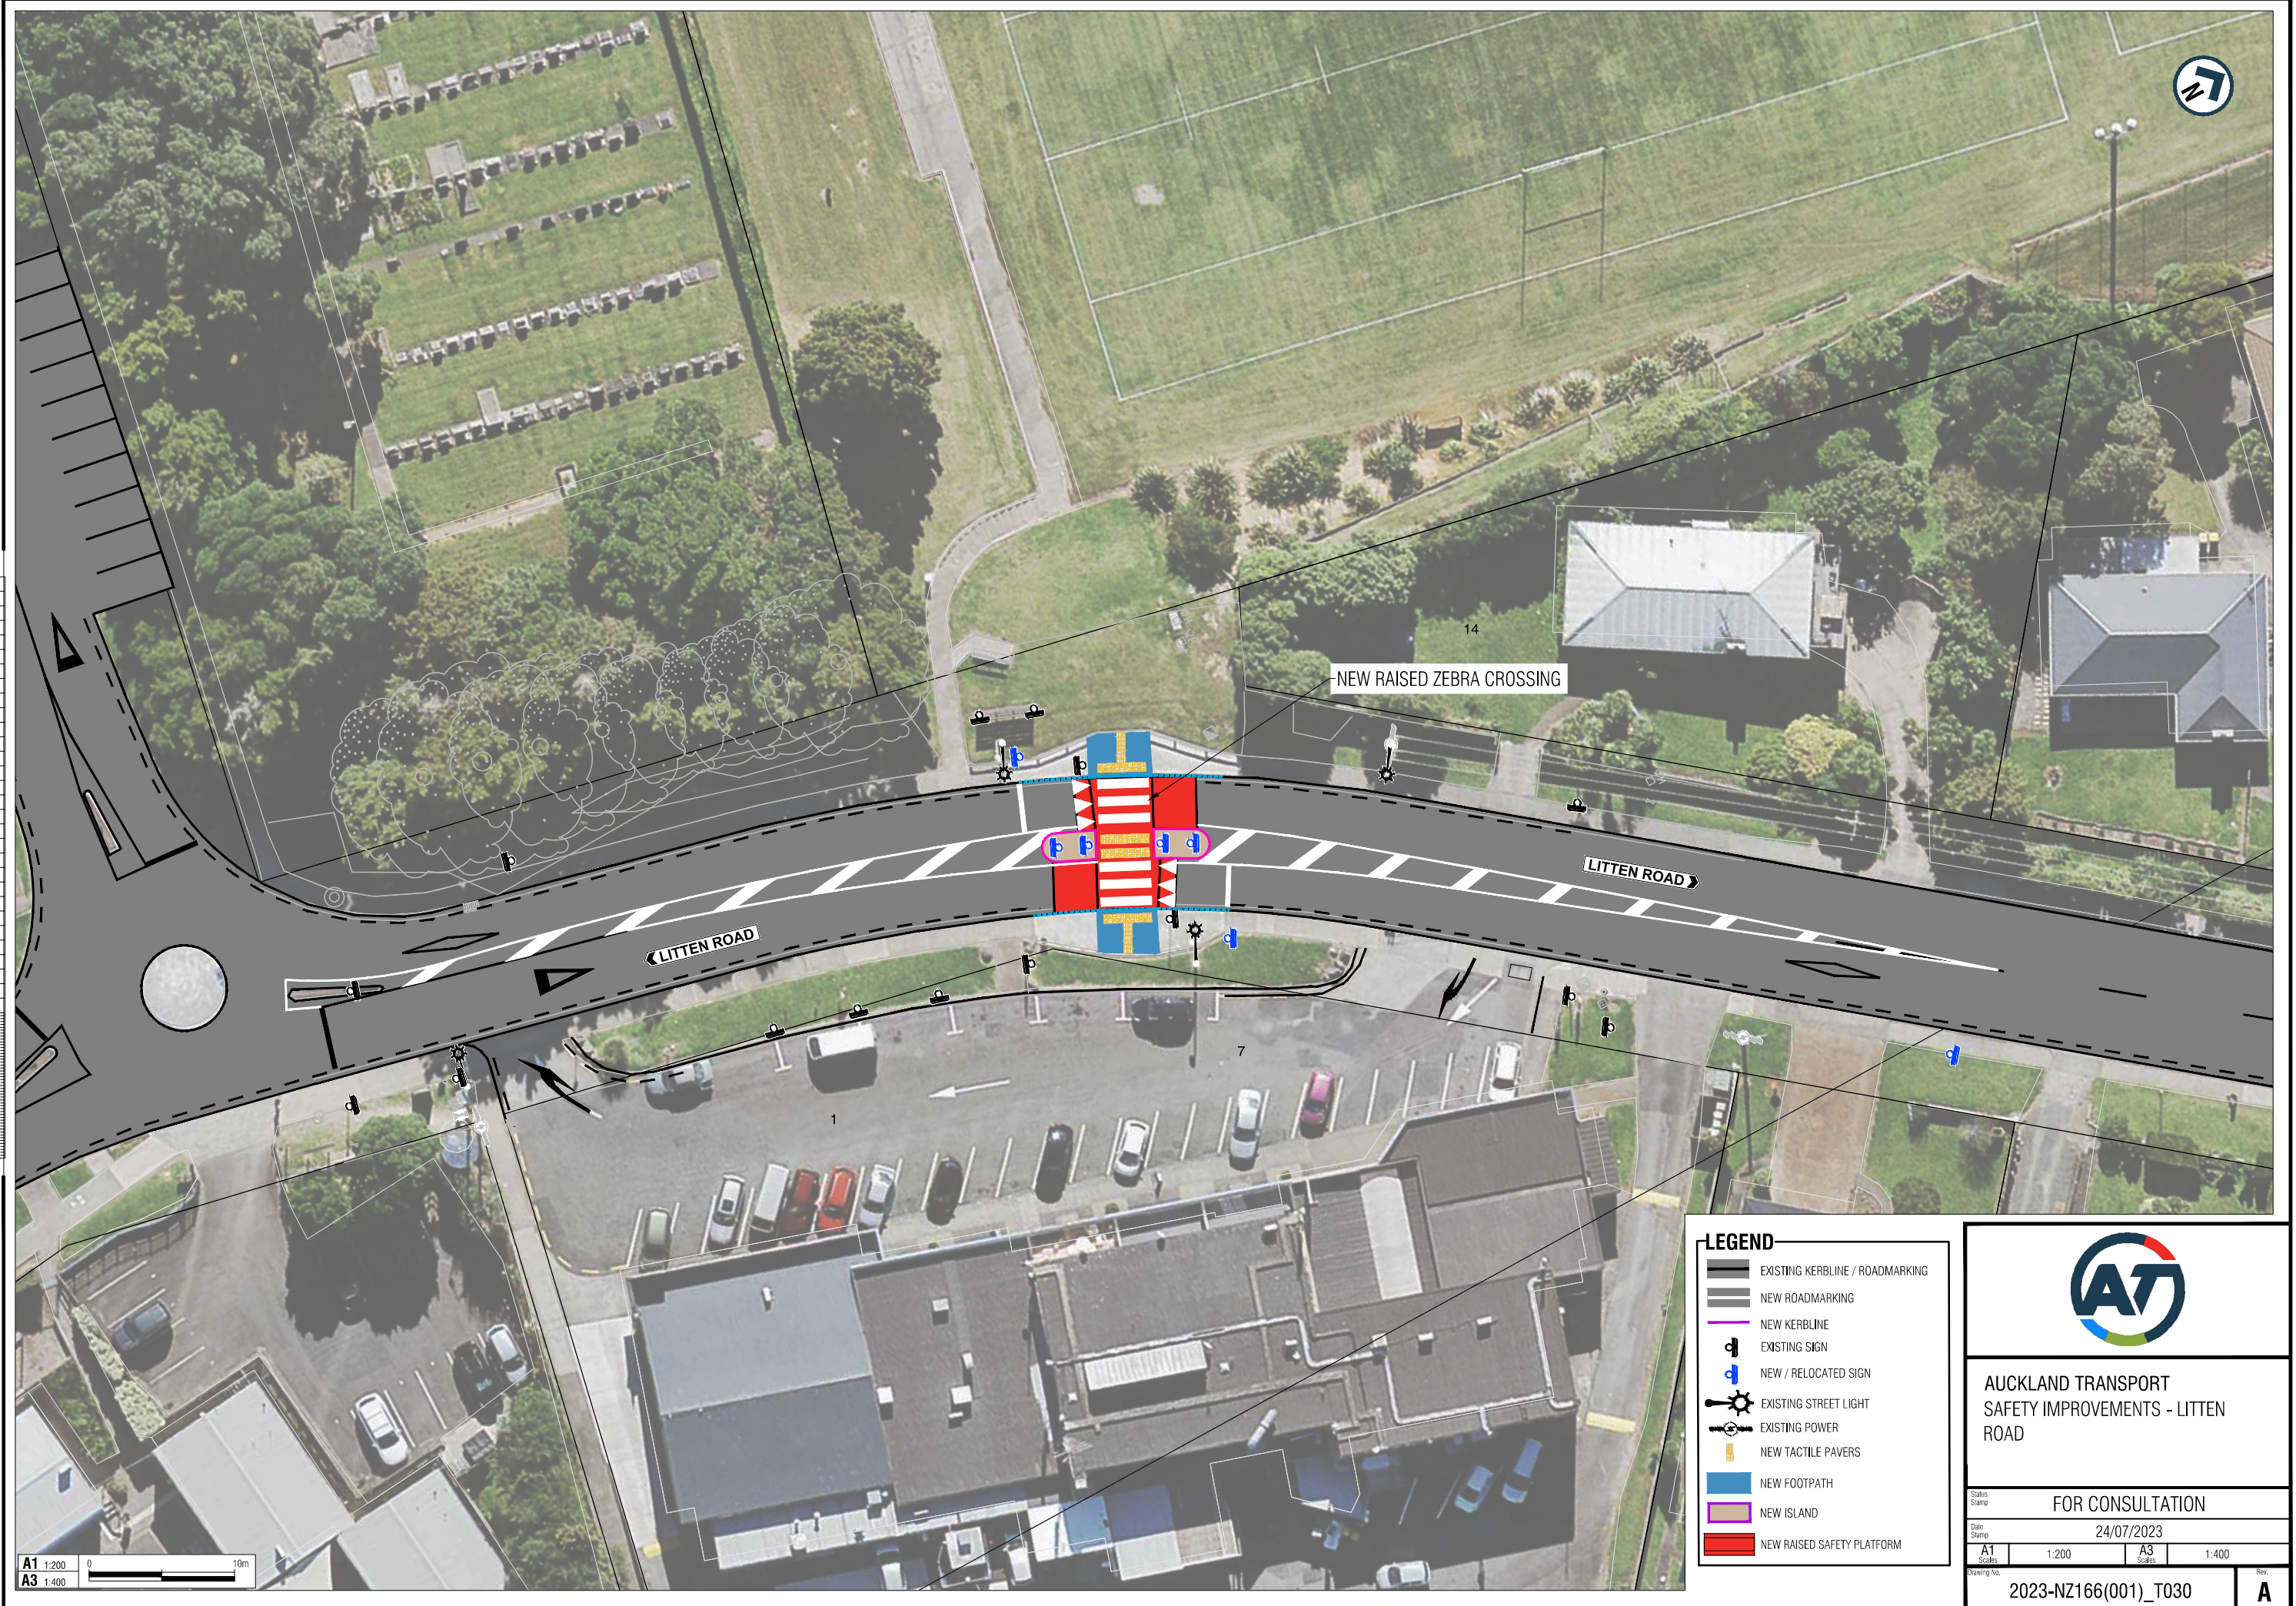

A1 1:200  
A3 1:400

- LEGEND**
- EXISTING KERBLINE / ROADMARKING
  - NEW ROADMARKING
  - NEW KERBLINE
  - EXISTING SIGN
  - NEW / RELOCATED SIGN
  - EXISTING STREET LIGHT
  - EXISTING POWER
  - NEW TACTILE PAVERS
  - NEW FOOTPATH
  - NEW ISLAND
  - NEW RAISED SAFETY PLATFORM



**AUCKLAND TRANSPORT  
SAFETY IMPROVEMENTS - LITTEN  
ROAD**

|                                  |       |    |               |
|----------------------------------|-------|----|---------------|
| FOR CONSULTATION                 |       |    |               |
| Date Stamp: 24/07/2023           |       |    |               |
| A1                               | 1:200 | A3 | 1:400         |
| Drawing No. 2023-NZ166(001)_T030 |       |    | Rev. <b>A</b> |