




TDM TECHNICAL STANDARDS

Typical commercial driveway crossing through a swale

Date:	23/01/2025
SED No.	VX0205
Version	B

NOTES:

1. This drawing is for indicative purpose only and use only as a guide. Site specific designs will be required.
2. A swale is a shallow stormwater treatment device. For table drains and land drains, use VX0301 - VX0303.

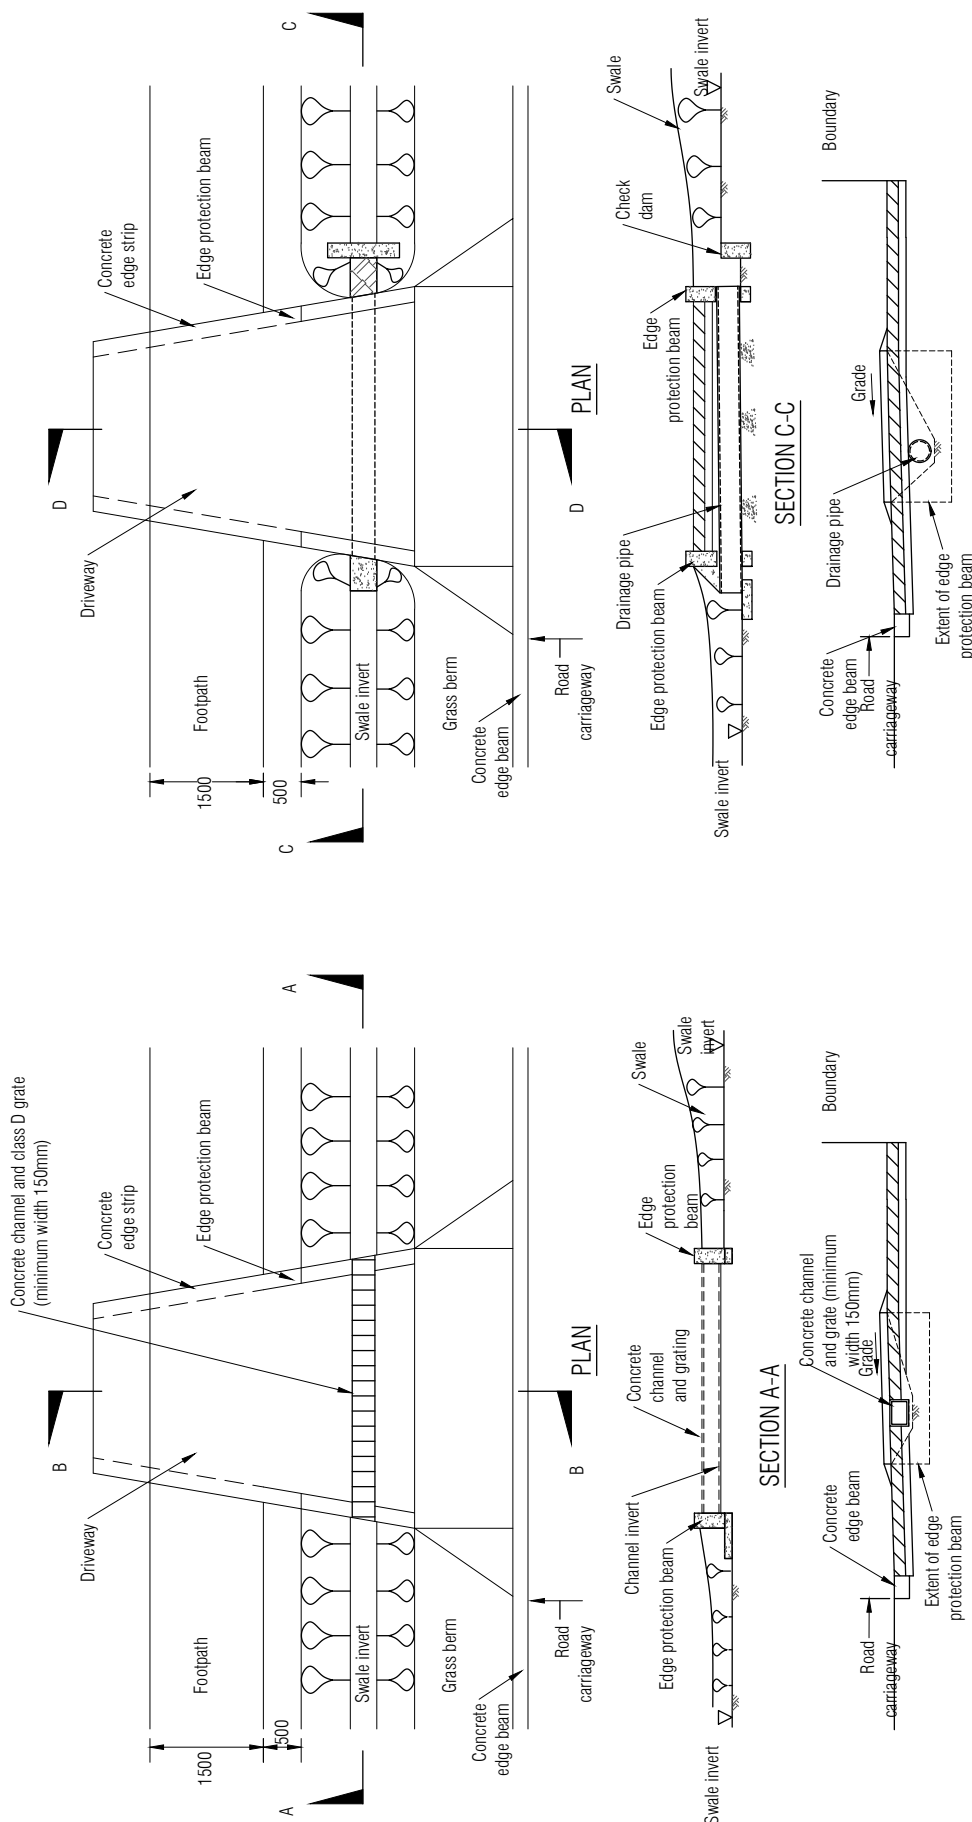

SECTION B-B
DRIVEWAY CROSSING USING GRATED CHANNEL

SECTION C-C
DRIVEWAY CROSSING USING DRAINAGE PIPE

SECTION D-D
DRIVEWAY CROSSING USING DRAINAGE PIPE