


ORIGINAL SIZE A1
DO NOT SCALE - IF IN DOUBT, ASK
200mm
150
100
90
80
70
60
50
40
30
20
10
0

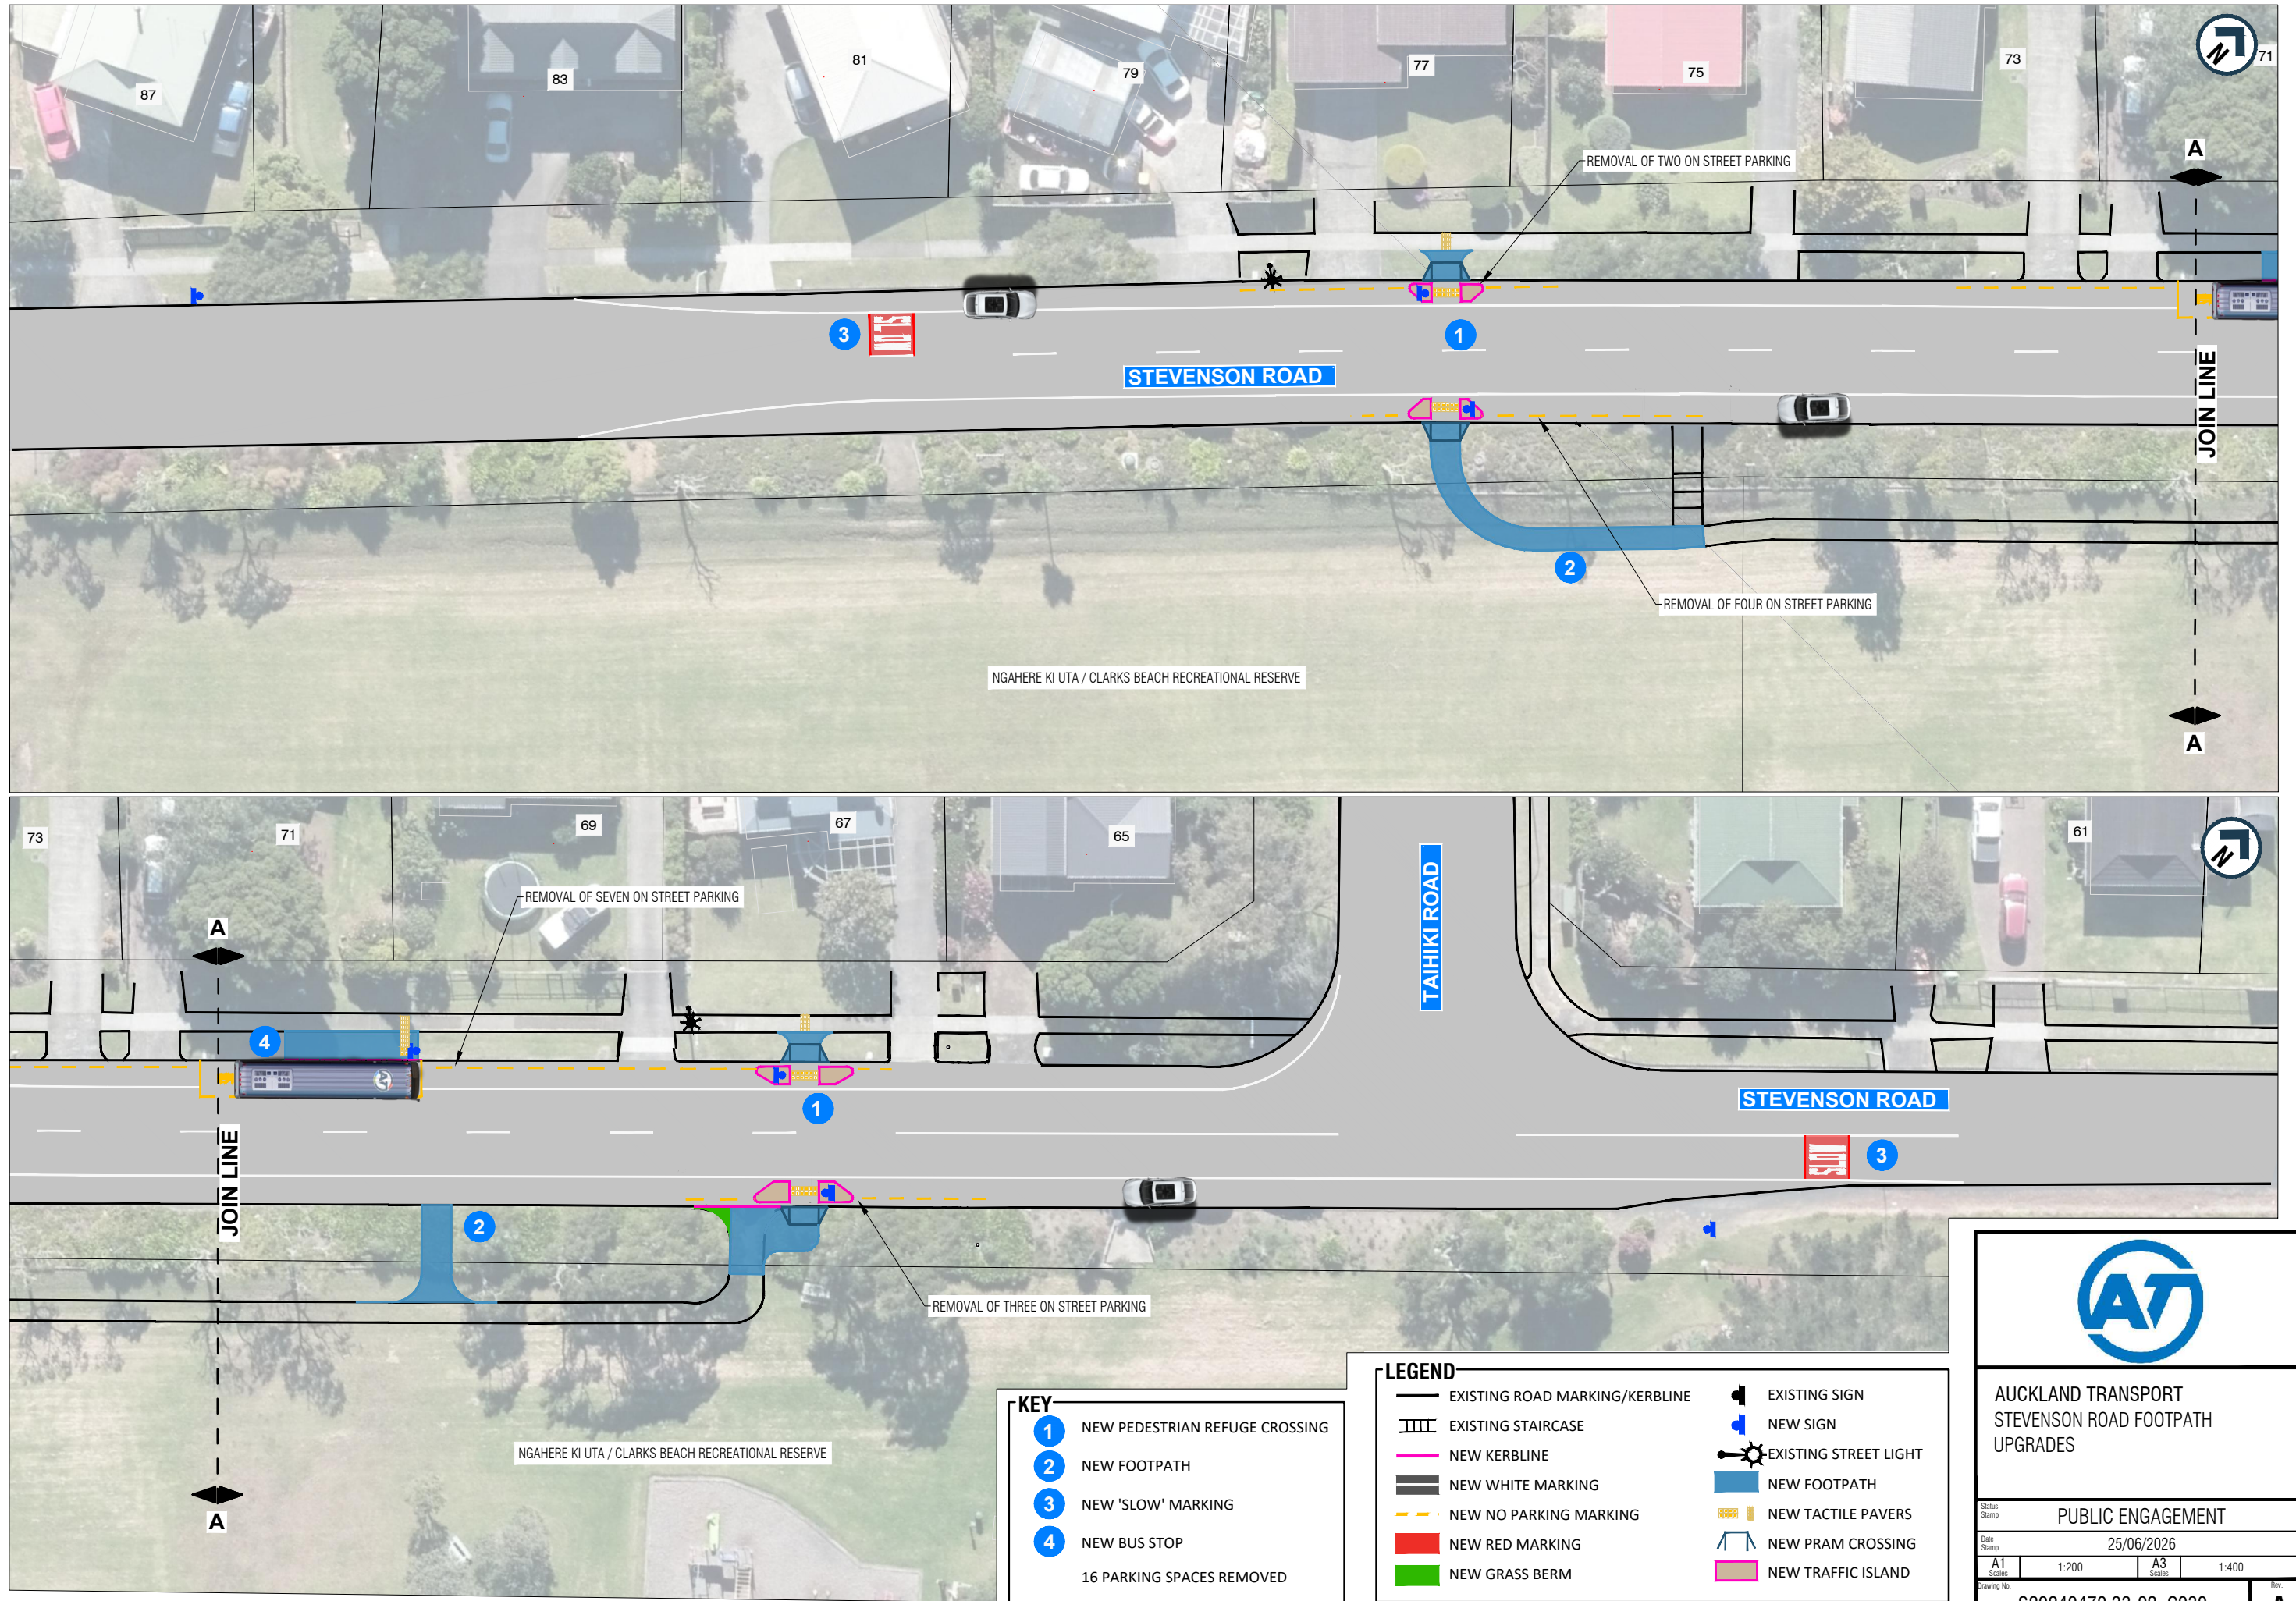

- KEY**
- 1 NEW PEDESTRIAN REFUGE CROSSING
 - 2 NEW FOOTPATH
 - 3 NEW 'SLOW' MARKING
 - 4 NEW BUS STOP
 - 16 PARKING SPACES REMOVED

- LEGEND**
- EXISTING ROAD MARKING/KERBLINE
 - EXISTING STAIRCASE
 - NEW KERBLINE
 - NEW WHITE MARKING
 - NEW NO PARKING MARKING
 - NEW RED MARKING
 - NEW GRASS BERM
 - EXISTING SIGN
 - NEW SIGN
 - EXISTING STREET LIGHT
 - NEW FOOTPATH
 - NEW TACTILE PAVERS
 - NEW PRAM CROSSING
 - NEW TRAFFIC ISLAND

AT

AUCKLAND TRANSPORT
STEVENSON ROAD FOOTPATH
UPGRADES

Status Stamp
Date Stamp
25/06/2026
A1 Scales
1:200
A3 Scales
1:400
Drawing No.
S20240470.33-02_C030
Rev.
A