
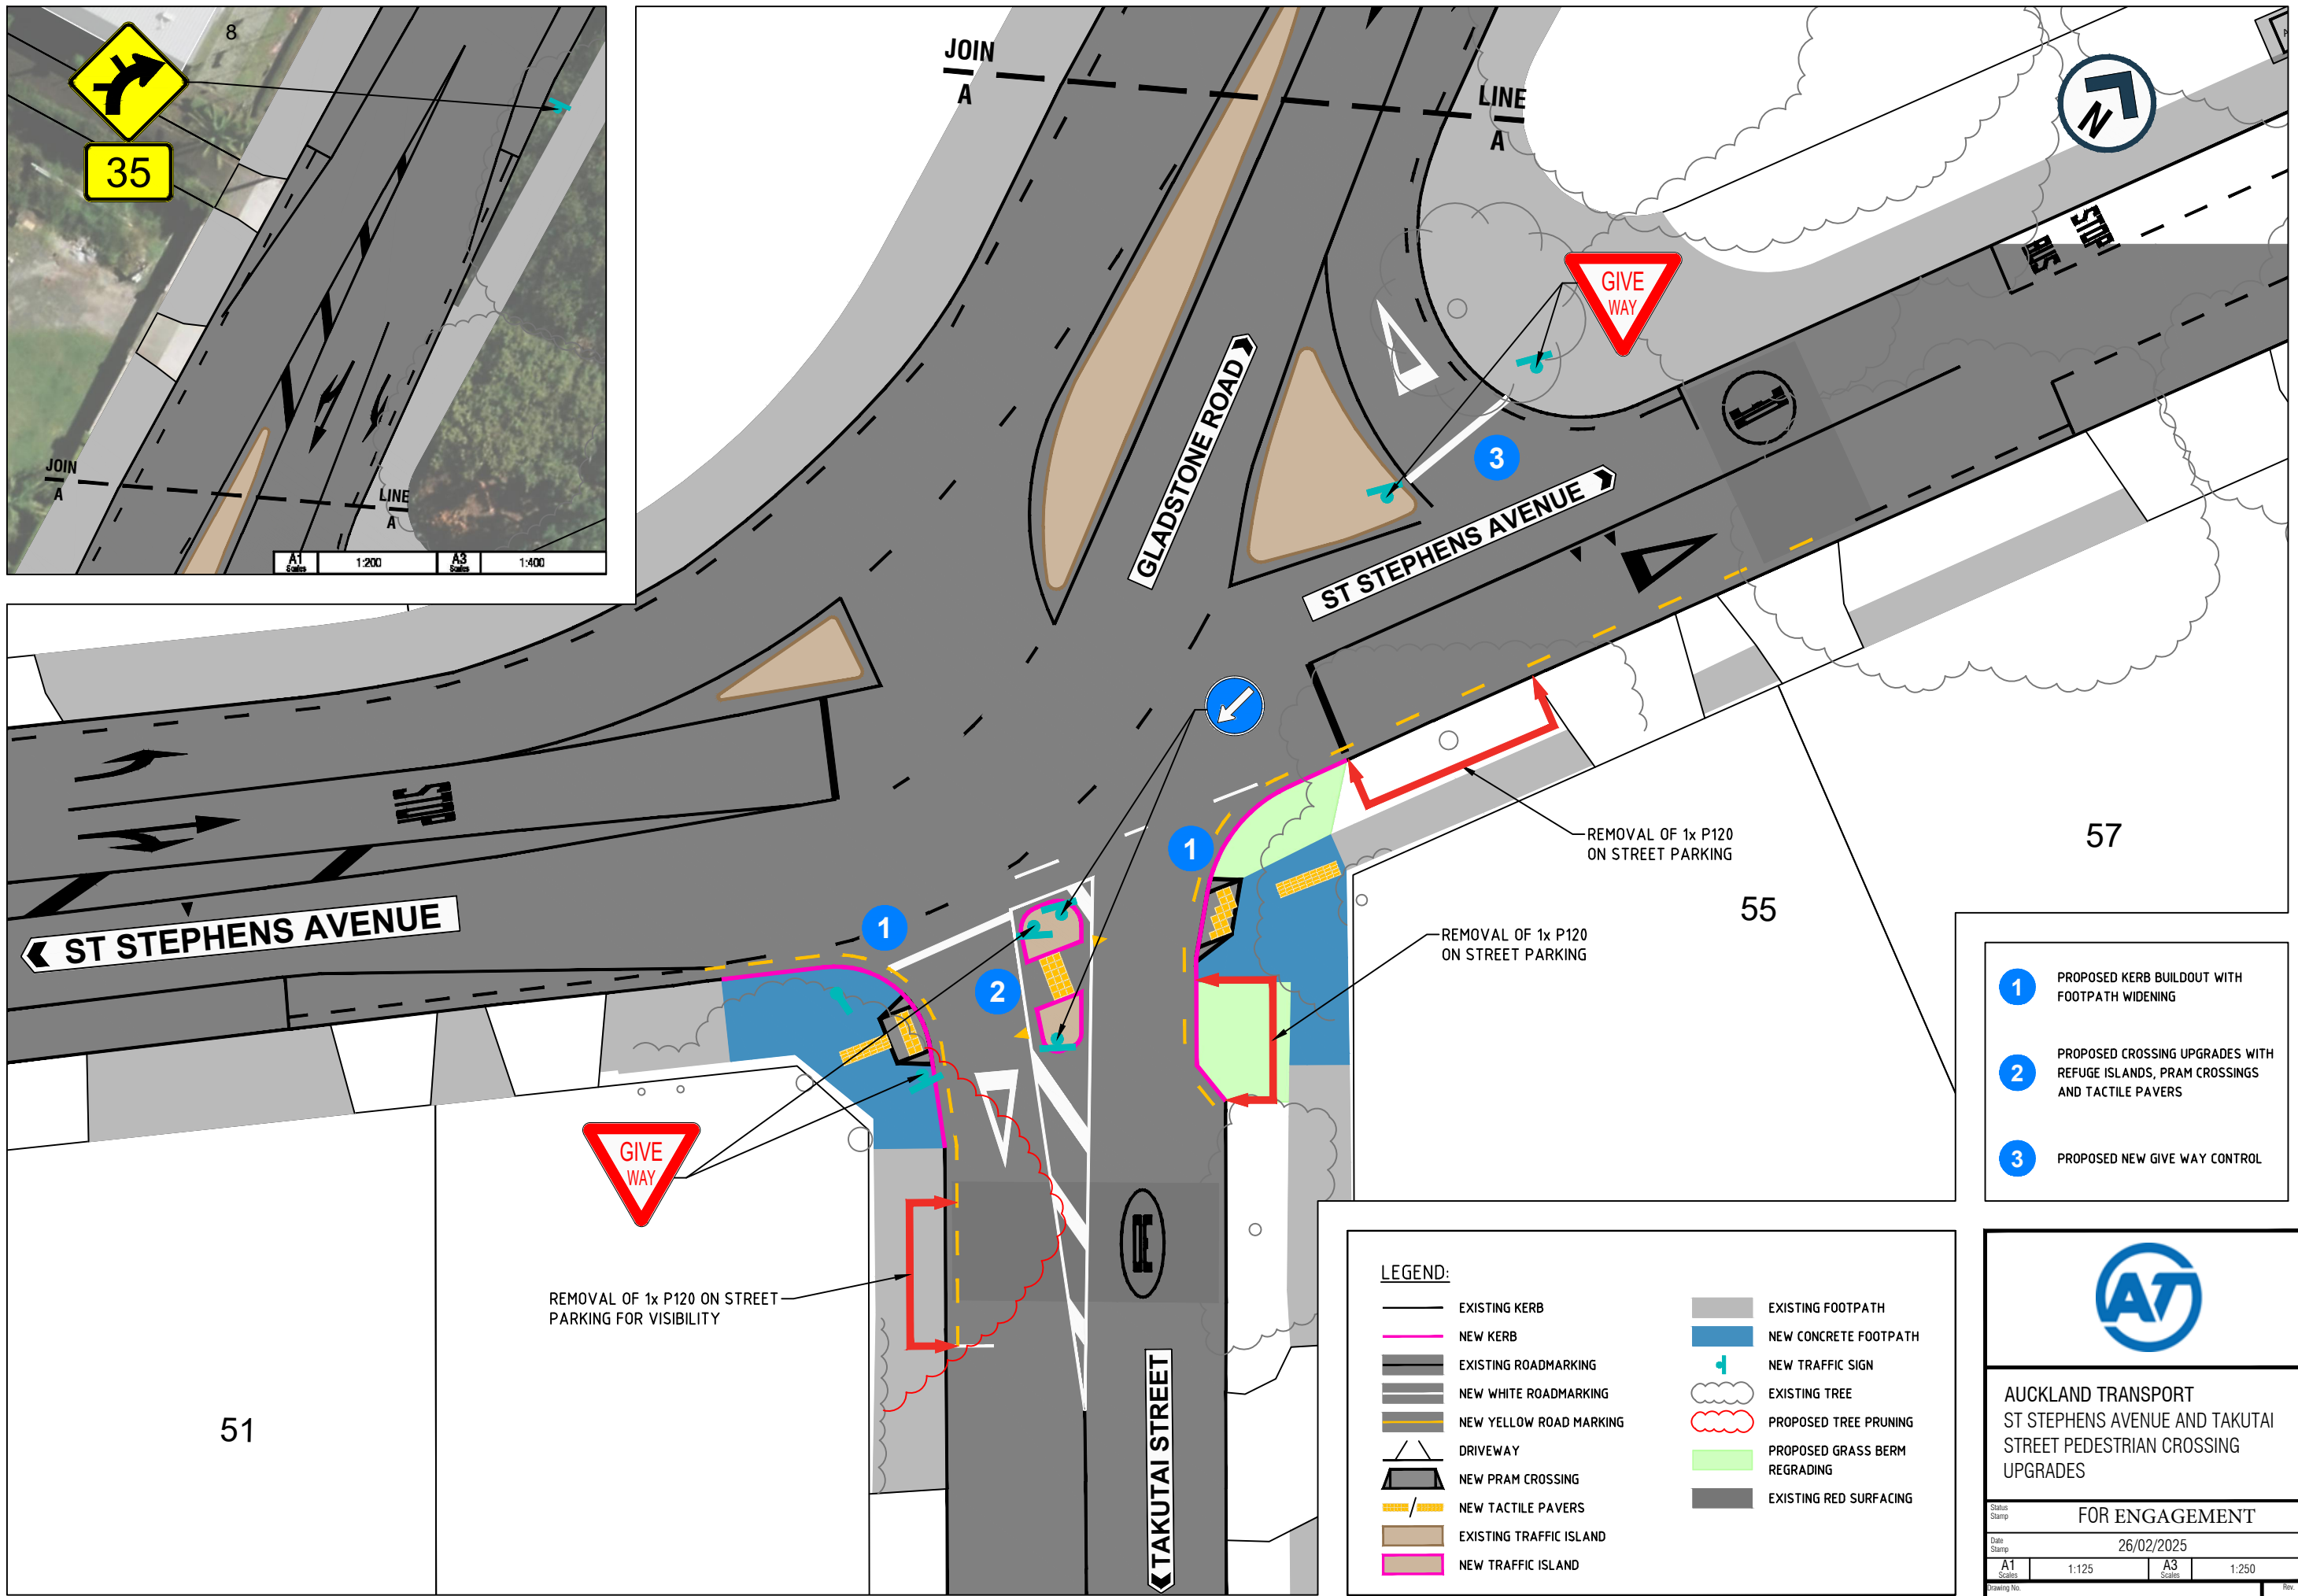


20mm DO NOT SCALE - IF IN DOUBT, ASK

150  
100  
90  
80  
70  
60  
50  
40  
30  
20  
10  
0

ORIGINAL SIZE A1

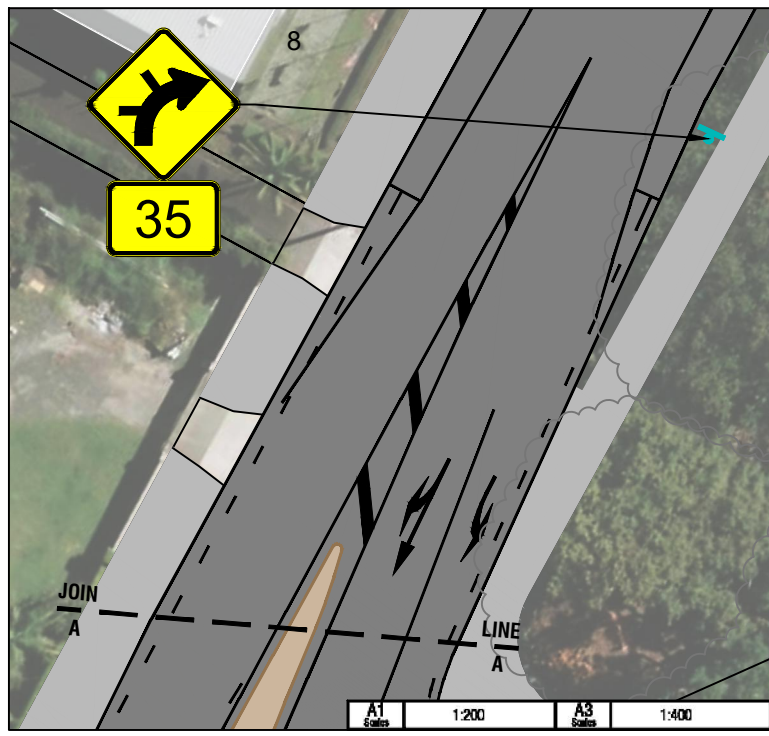

- 1 PROPOSED KERB BUILDOUT WITH FOOTPATH WIDENING
- 2 PROPOSED CROSSING UPGRADES WITH REFUGE ISLANDS, PRAM CROSSINGS AND TACTILE PAVERS
- 3 PROPOSED NEW GIVE WAY CONTROL

**LEGEND:**

EXISTING KERB	EXISTING FOOTPATH
NEW KERB	NEW CONCRETE FOOTPATH
EXISTING ROADMARKING	NEW TRAFFIC SIGN
NEW WHITE ROADMARKING	EXISTING TREE
NEW YELLOW ROAD MARKING	PROPOSED TREE PRUNING
DRIVEWAY	PROPOSED GRASS BERM REGRADING
NEW PRAM CROSSING	EXISTING RED SURFACING
NEW TACTILE PAVERS	
EXISTING TRAFFIC ISLAND	
NEW TRAFFIC ISLAND	

**AUCKLAND TRANSPORT**  
ST STEPHENS AVENUE AND TAKUTAI STREET PEDESTRIAN CROSSING UPGRADES

FOR ENGAGEMENT

Date Stamp: 26/02/2025

A1 Scale: 1:125	A3 Scale: 1:250
-----------------	-----------------

SHEET 1 OF 1

**A**