

200mm DO NOT SCALE - IF IN DOUBT, ASK

150

100

90

80

70

60

50

40


30

20


10

0

ORIGINAL SIZE A1

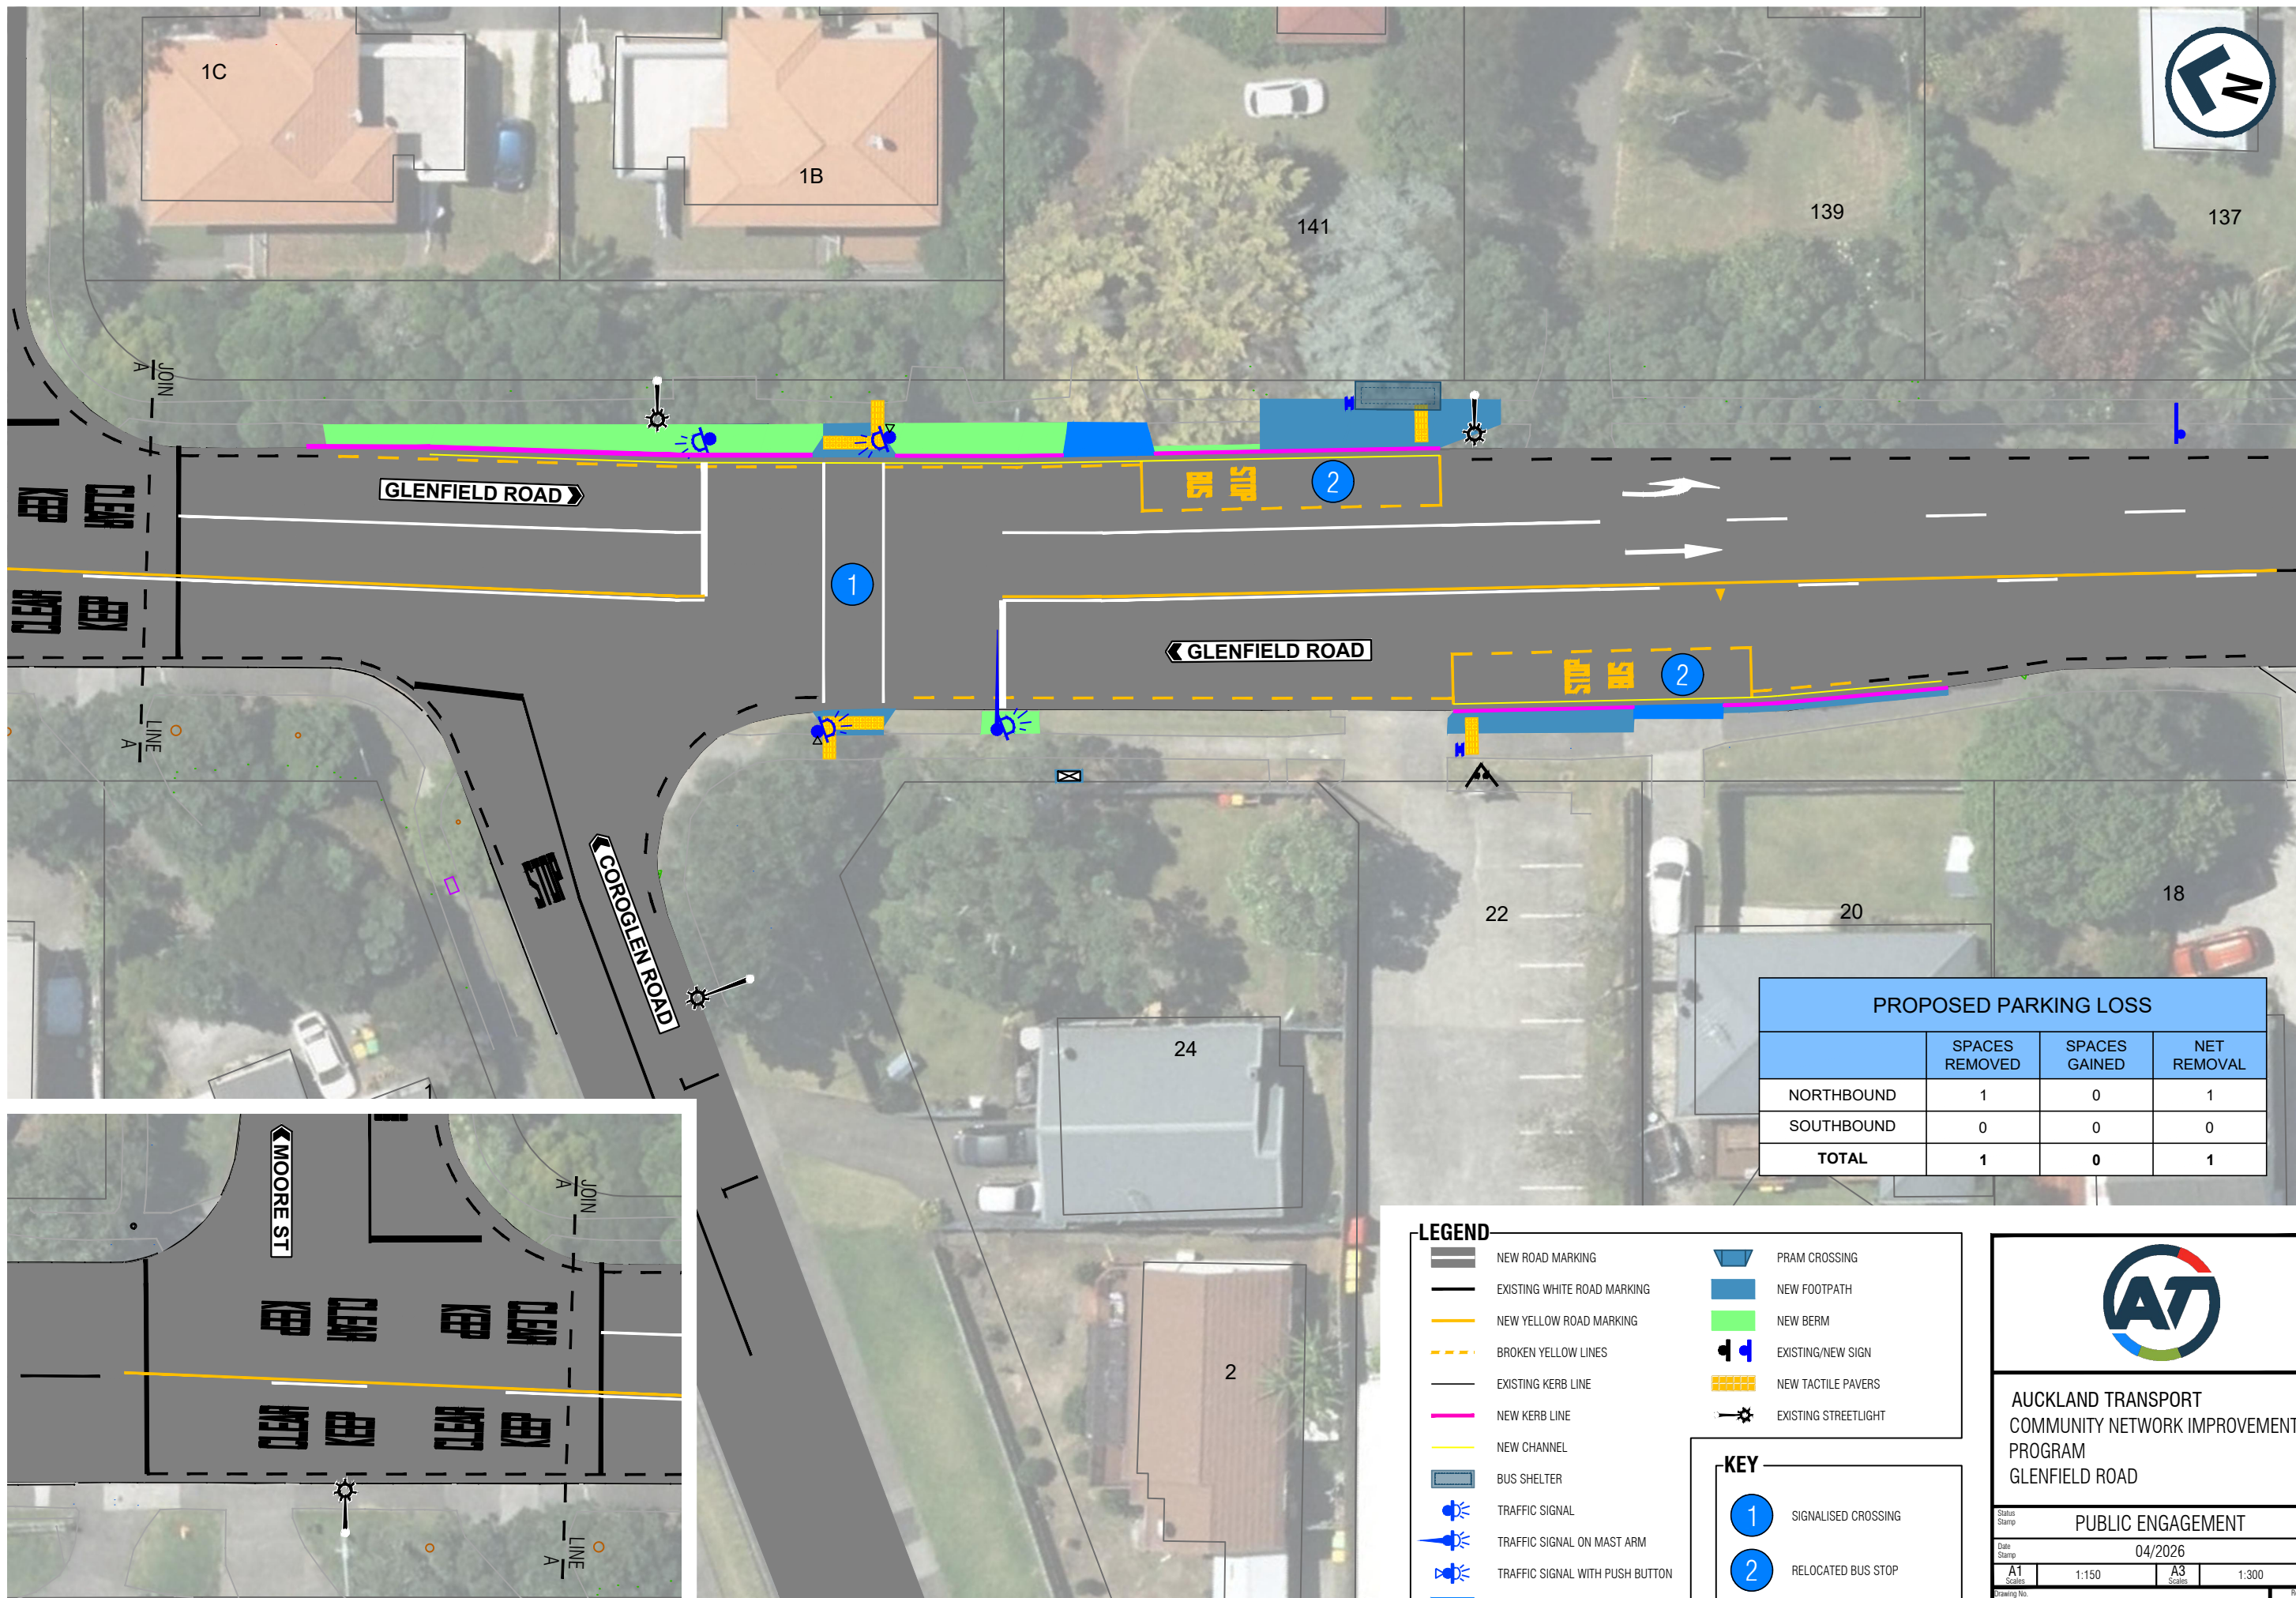

PROPOSED PARKING LOSS			
	SPACES REMOVED	SPACES GAINED	NET REMOVAL
NORTHBOUND	1	0	1
SOUTHBOUND	0	0	0
TOTAL	1	0	1

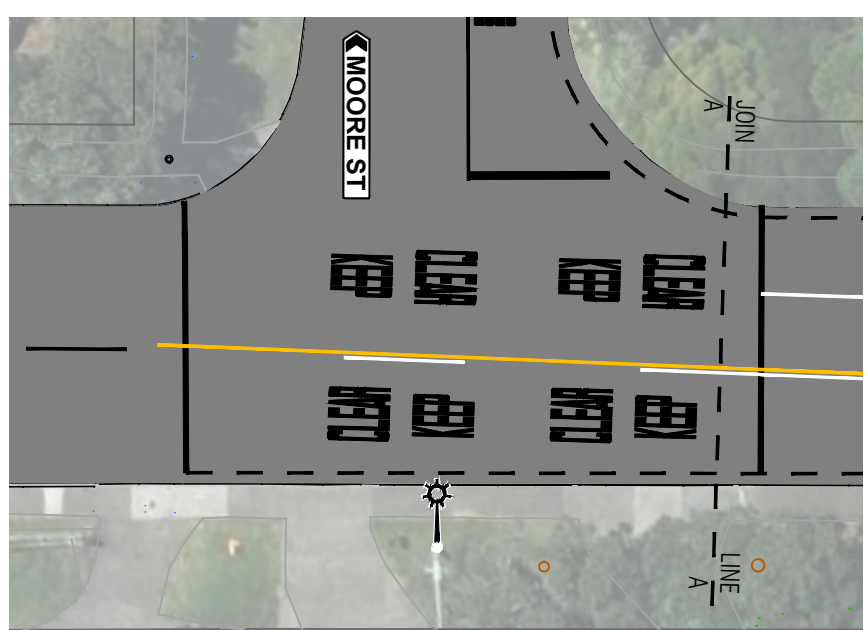


LEGEND

- NEW ROAD MARKING
- EXISTING WHITE ROAD MARKING
- NEW YELLOW ROAD MARKING
- BROKEN YELLOW LINES
- EXISTING KERB LINE
- NEW KERB LINE
- NEW CHANNEL
- BUS SHELTER
- TRAFFIC SIGNAL
- TRAFFIC SIGNAL ON MAST ARM
- TRAFFIC SIGNAL WITH PUSH BUTTON
- VEHICLE CROSSING REINSTATEMENT
- PRAM CROSSING
- NEW FOOTPATH
- NEW BERM
- EXISTING/NEW SIGN
- NEW TACTILE PAVERS
- EXISTING STREETLIGHT

KEY

- 1 SIGNALISED CROSSING
- 2 RELOCATED BUS STOP



**AUCKLAND TRANSPORT
COMMUNITY NETWORK IMPROVEMENT
PROGRAM
GLENFIELD ROAD**

Status Stamp		PUBLIC ENGAGEMENT	
Date Stamp		04/2026	
A1 Scales	1:150	A3 Scales	1:300
Drawing No.		A2415257.02	
		A	