


ORIGINAL SIZE A1  
200mm DO NOT SCALE - IF IN DOUBT, ASK  
150  
100  
90  
80  
70  
60  
50  
40  
30  
20  
10  
0

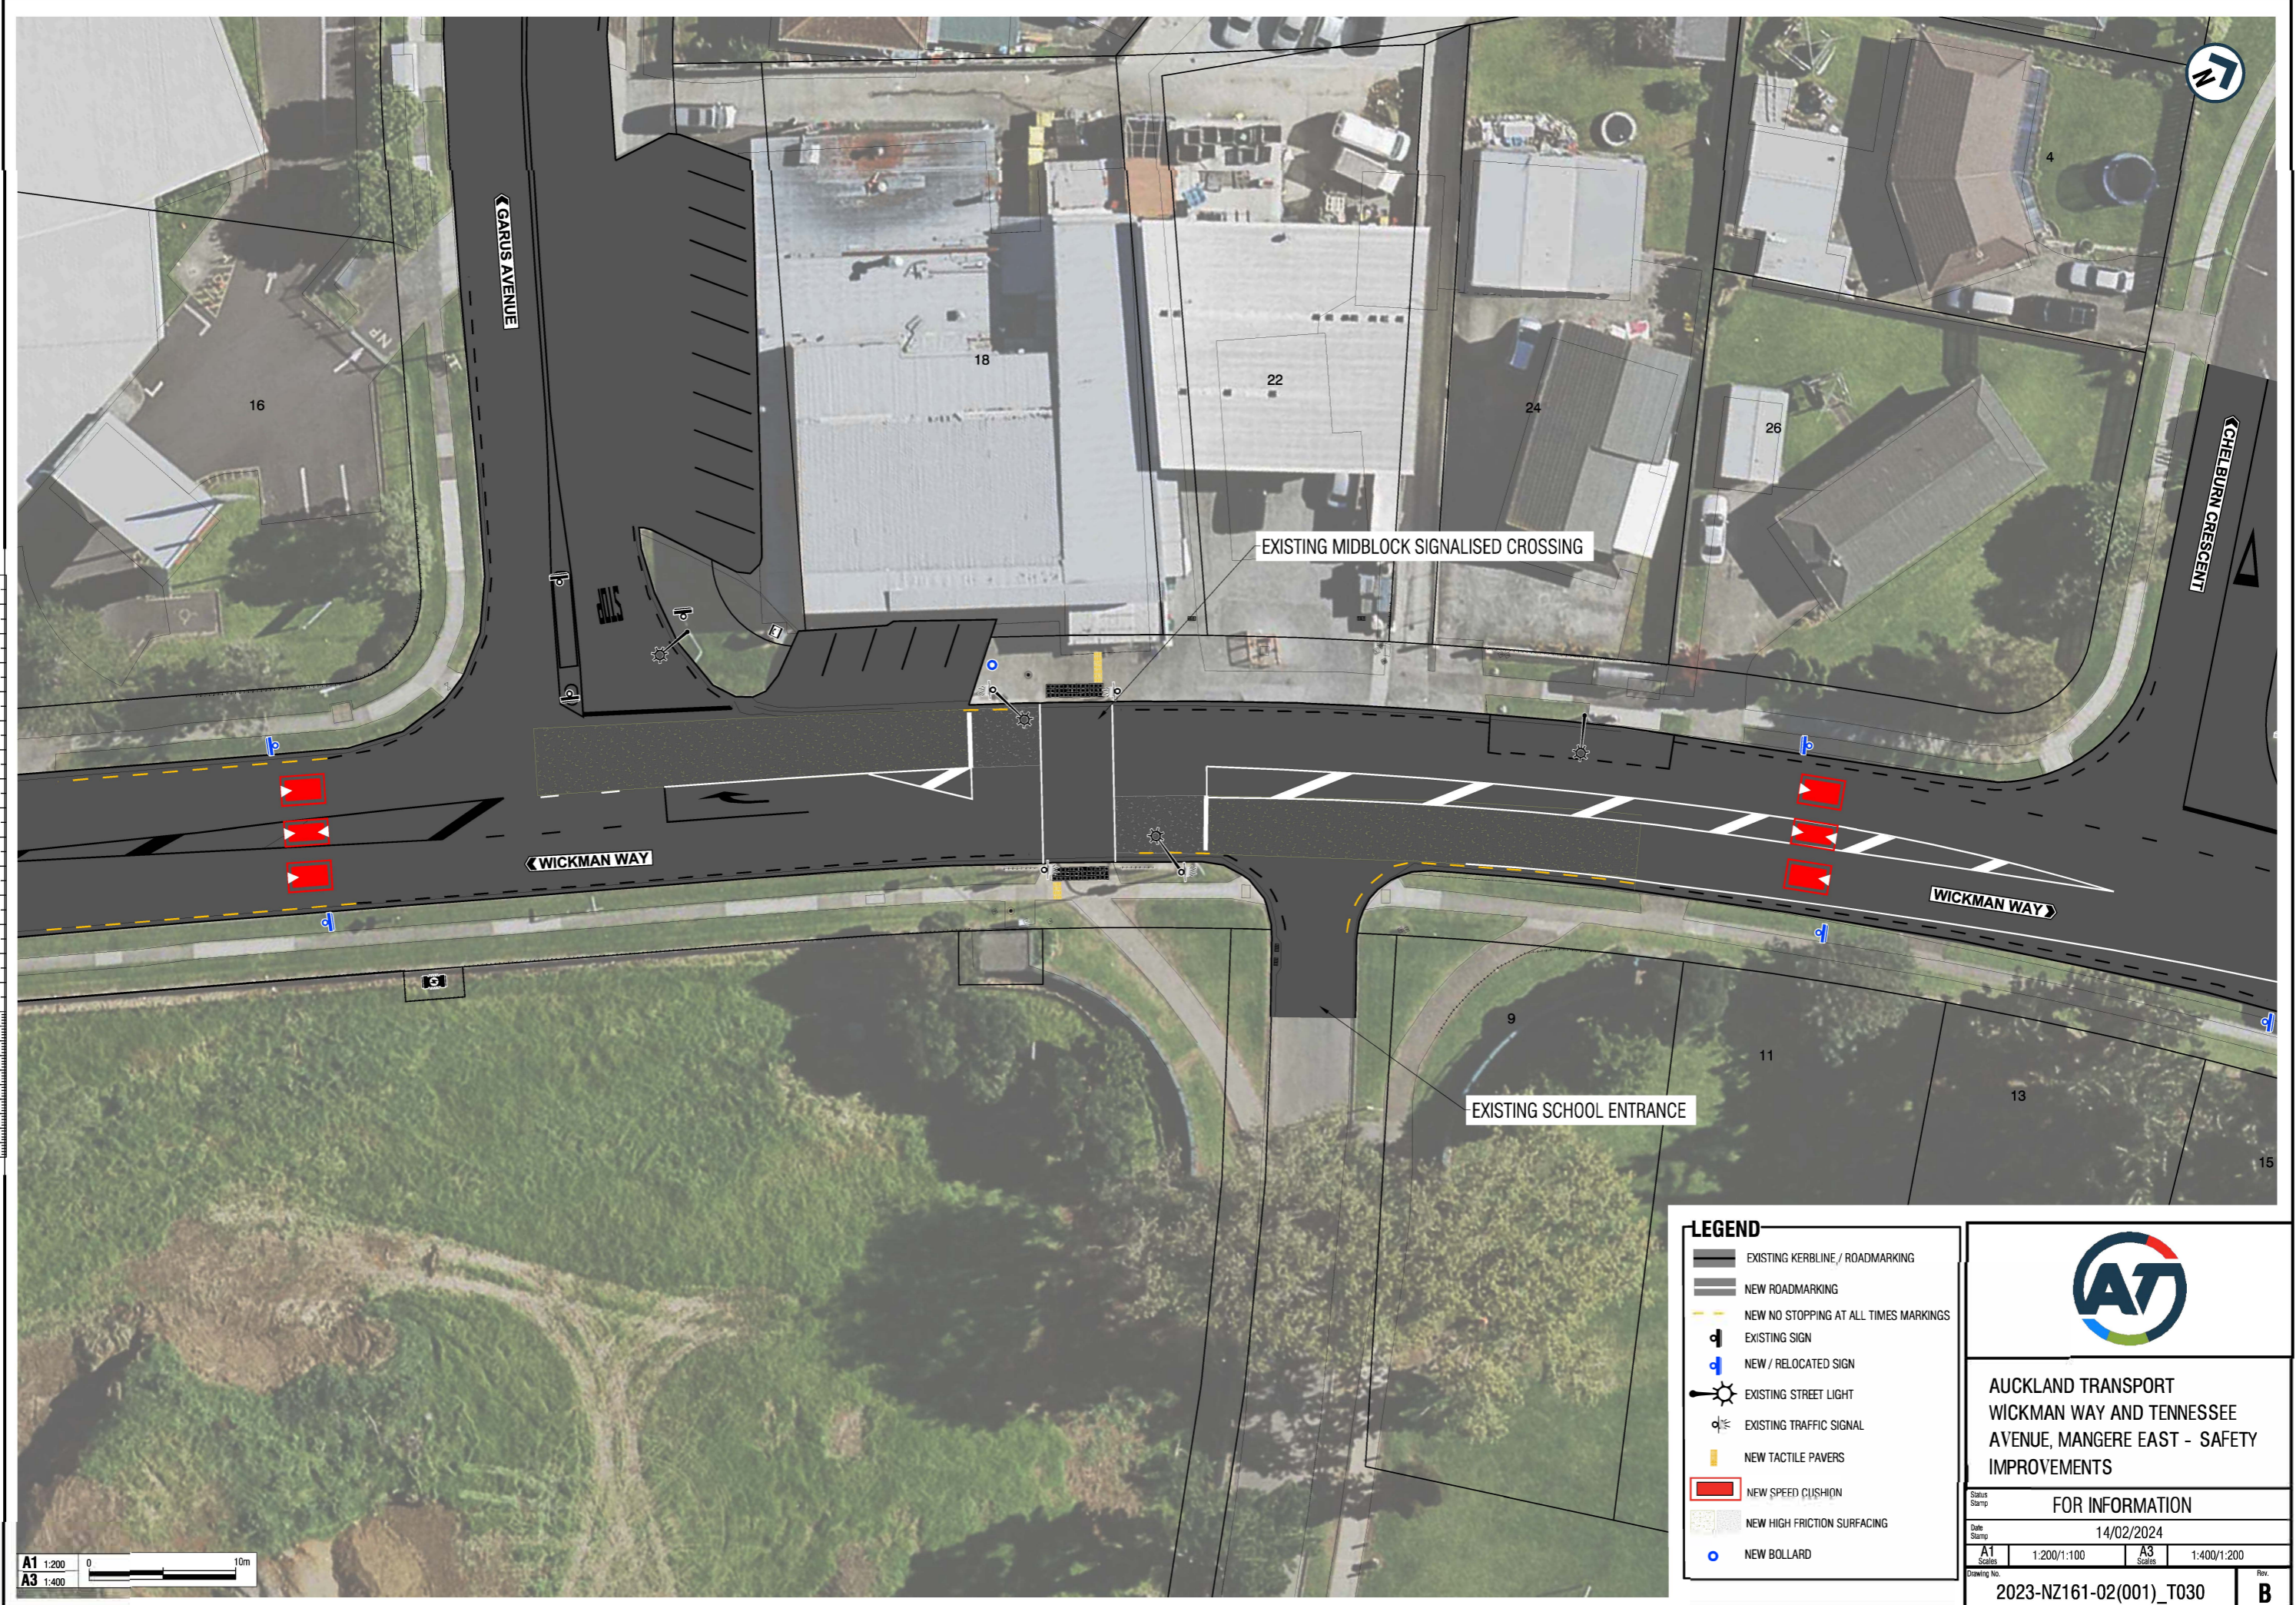

A1 1:200  
A3 1:400  
0 10m

LEGEND	
	EXISTING KERBLINE / ROADMARKING
	NEW ROADMARKING
	NEW NO STOPPING AT ALL TIMES MARKINGS
	EXISTING SIGN
	NEW / RELOCATED SIGN
	EXISTING STREET LIGHT
	EXISTING TRAFFIC SIGNAL
	NEW TACTILE PAVERS
	NEW SPEED CUSHION
	NEW HIGH FRICTION SURFACING
	NEW BOLLARD

**AUCKLAND TRANSPORT**  
WICKMAN WAY AND TENNESSEE AVENUE, MANGERE EAST - SAFETY IMPROVEMENTS

Status Stamp		FOR INFORMATION	
Date Stamp		14/02/2024	
A1 Scales	1:200/1:100	A3 Scales	1:400/1:200
Drawing No.			Rev.
2023-NZ161-02(001)_T030			B

