



ORIGINAL SIZE A1 20mm DO NOT SCALE IF IN DOUBT, ASK

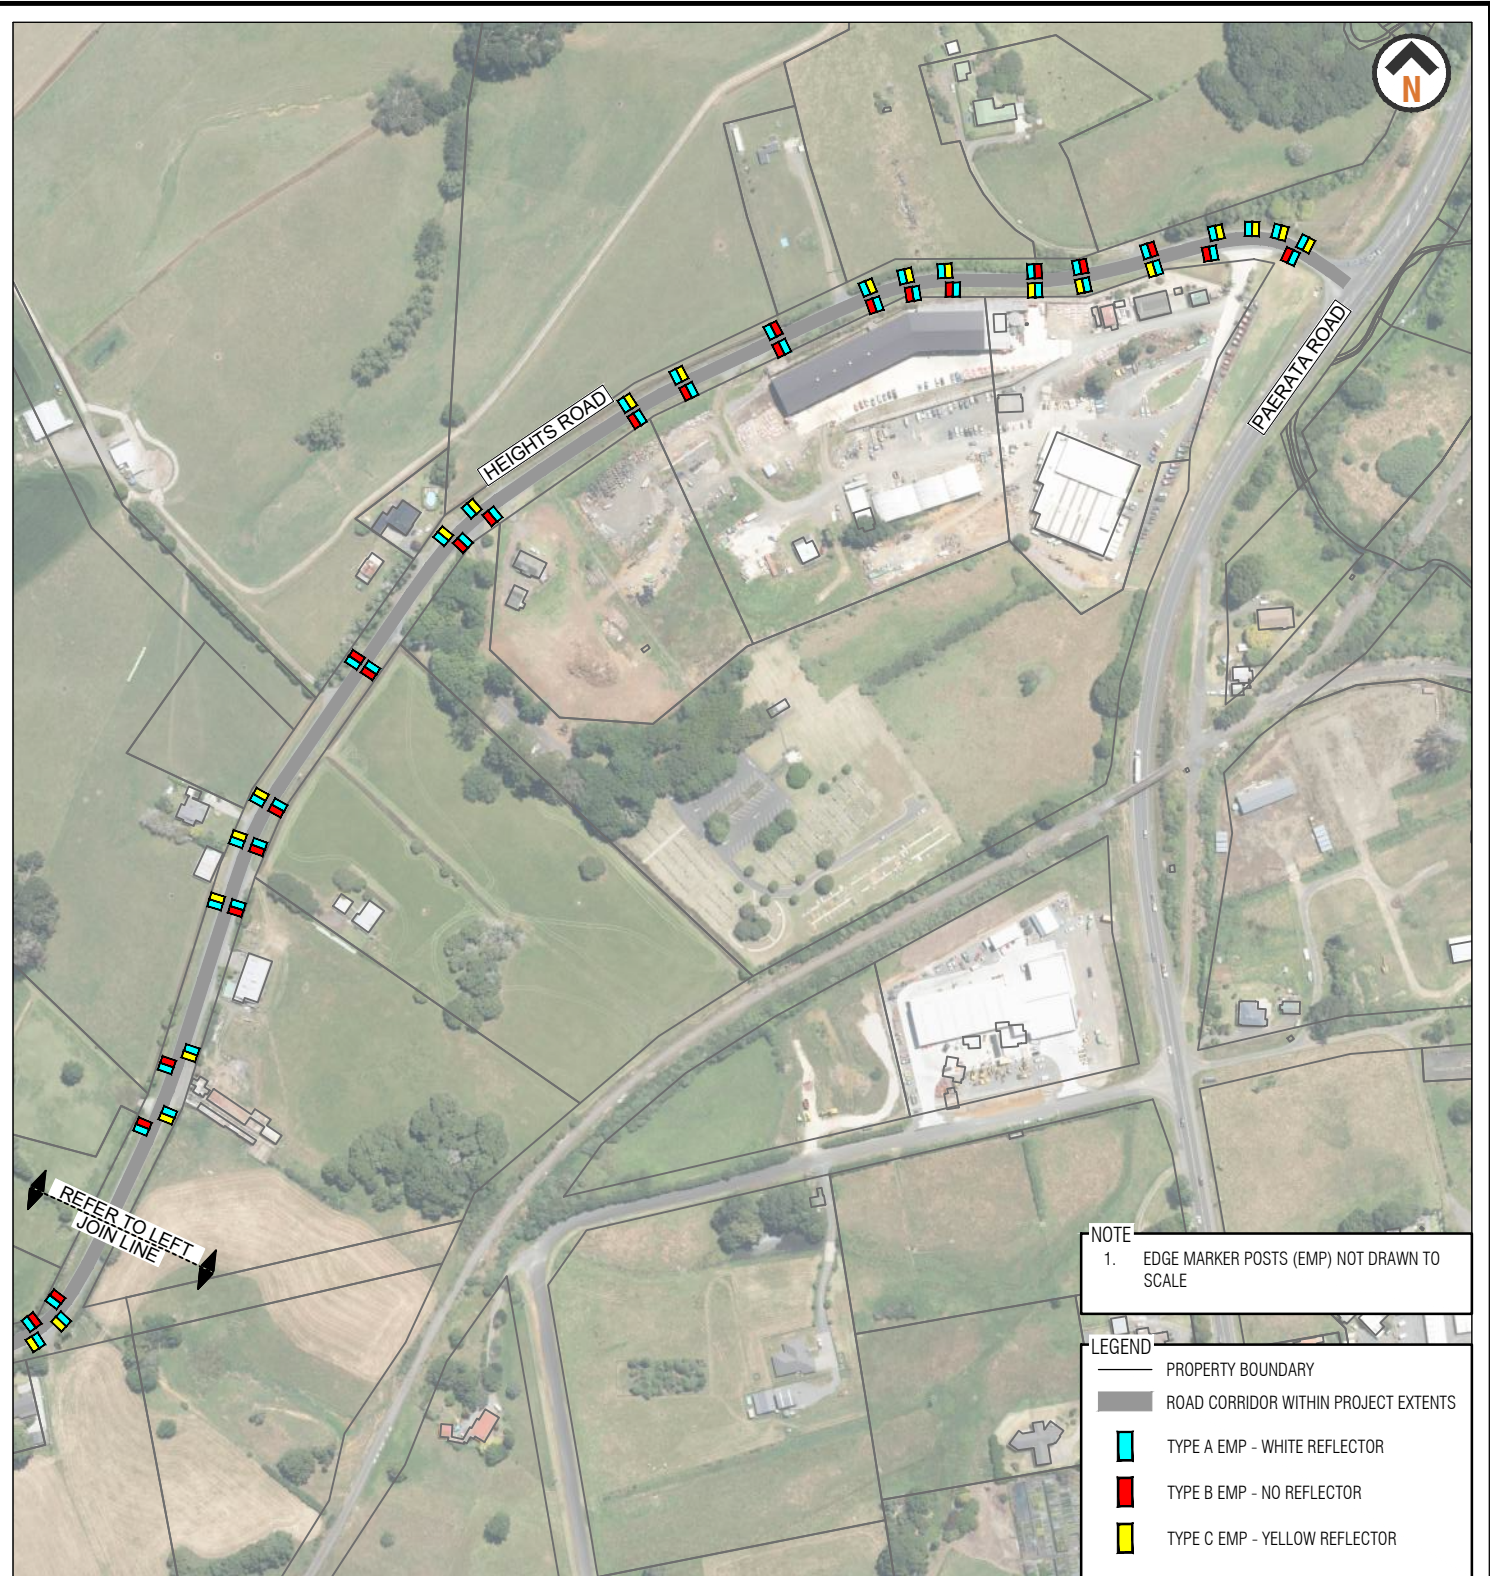


NOTE
1. EDGE MARKER POSTS (EMP) NOT DRAWN TO SCALE

LEGEND


	PROPERTY BOUNDARY
	ROAD CORRIDOR WITHIN PROJECT EXTENTS
	TYPE A EMP - WHITE REFLECTOR
	TYPE B EMP - NO REFLECTOR
	TYPE C EMP - YELLOW REFLECTOR

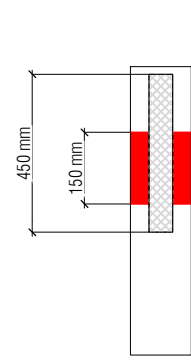

TYPE A: WHITE RETROREFLECTOR

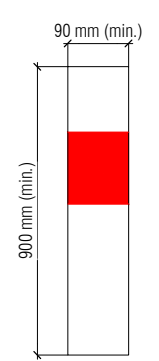

TYPE B: NO RETROREFLECTOR

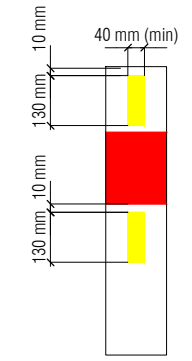

TYPE C: YELLOW RETROREFLECTOR



HEIGHTS ROAD EDGE MARKER POSTS BETWEEN GUN CLUB ROAD AND PAERATA ROAD CORRIDOR DELINEATION IMPROVEMENT

FOR INFORMATION			
Date Stamp	24/02/2026		
A1 Scale	NTS	A3 Scale	NTS
Drawing No.	2025-AT-20-05-13_G030		Rev. A