



200mm DO NOT SCALE - IF IN DOUBT, ASK  
150  
100  
90  
80  
70  
60  
50  
40  
30  
20  
10  
0  
ORIGINAL SIZE A1

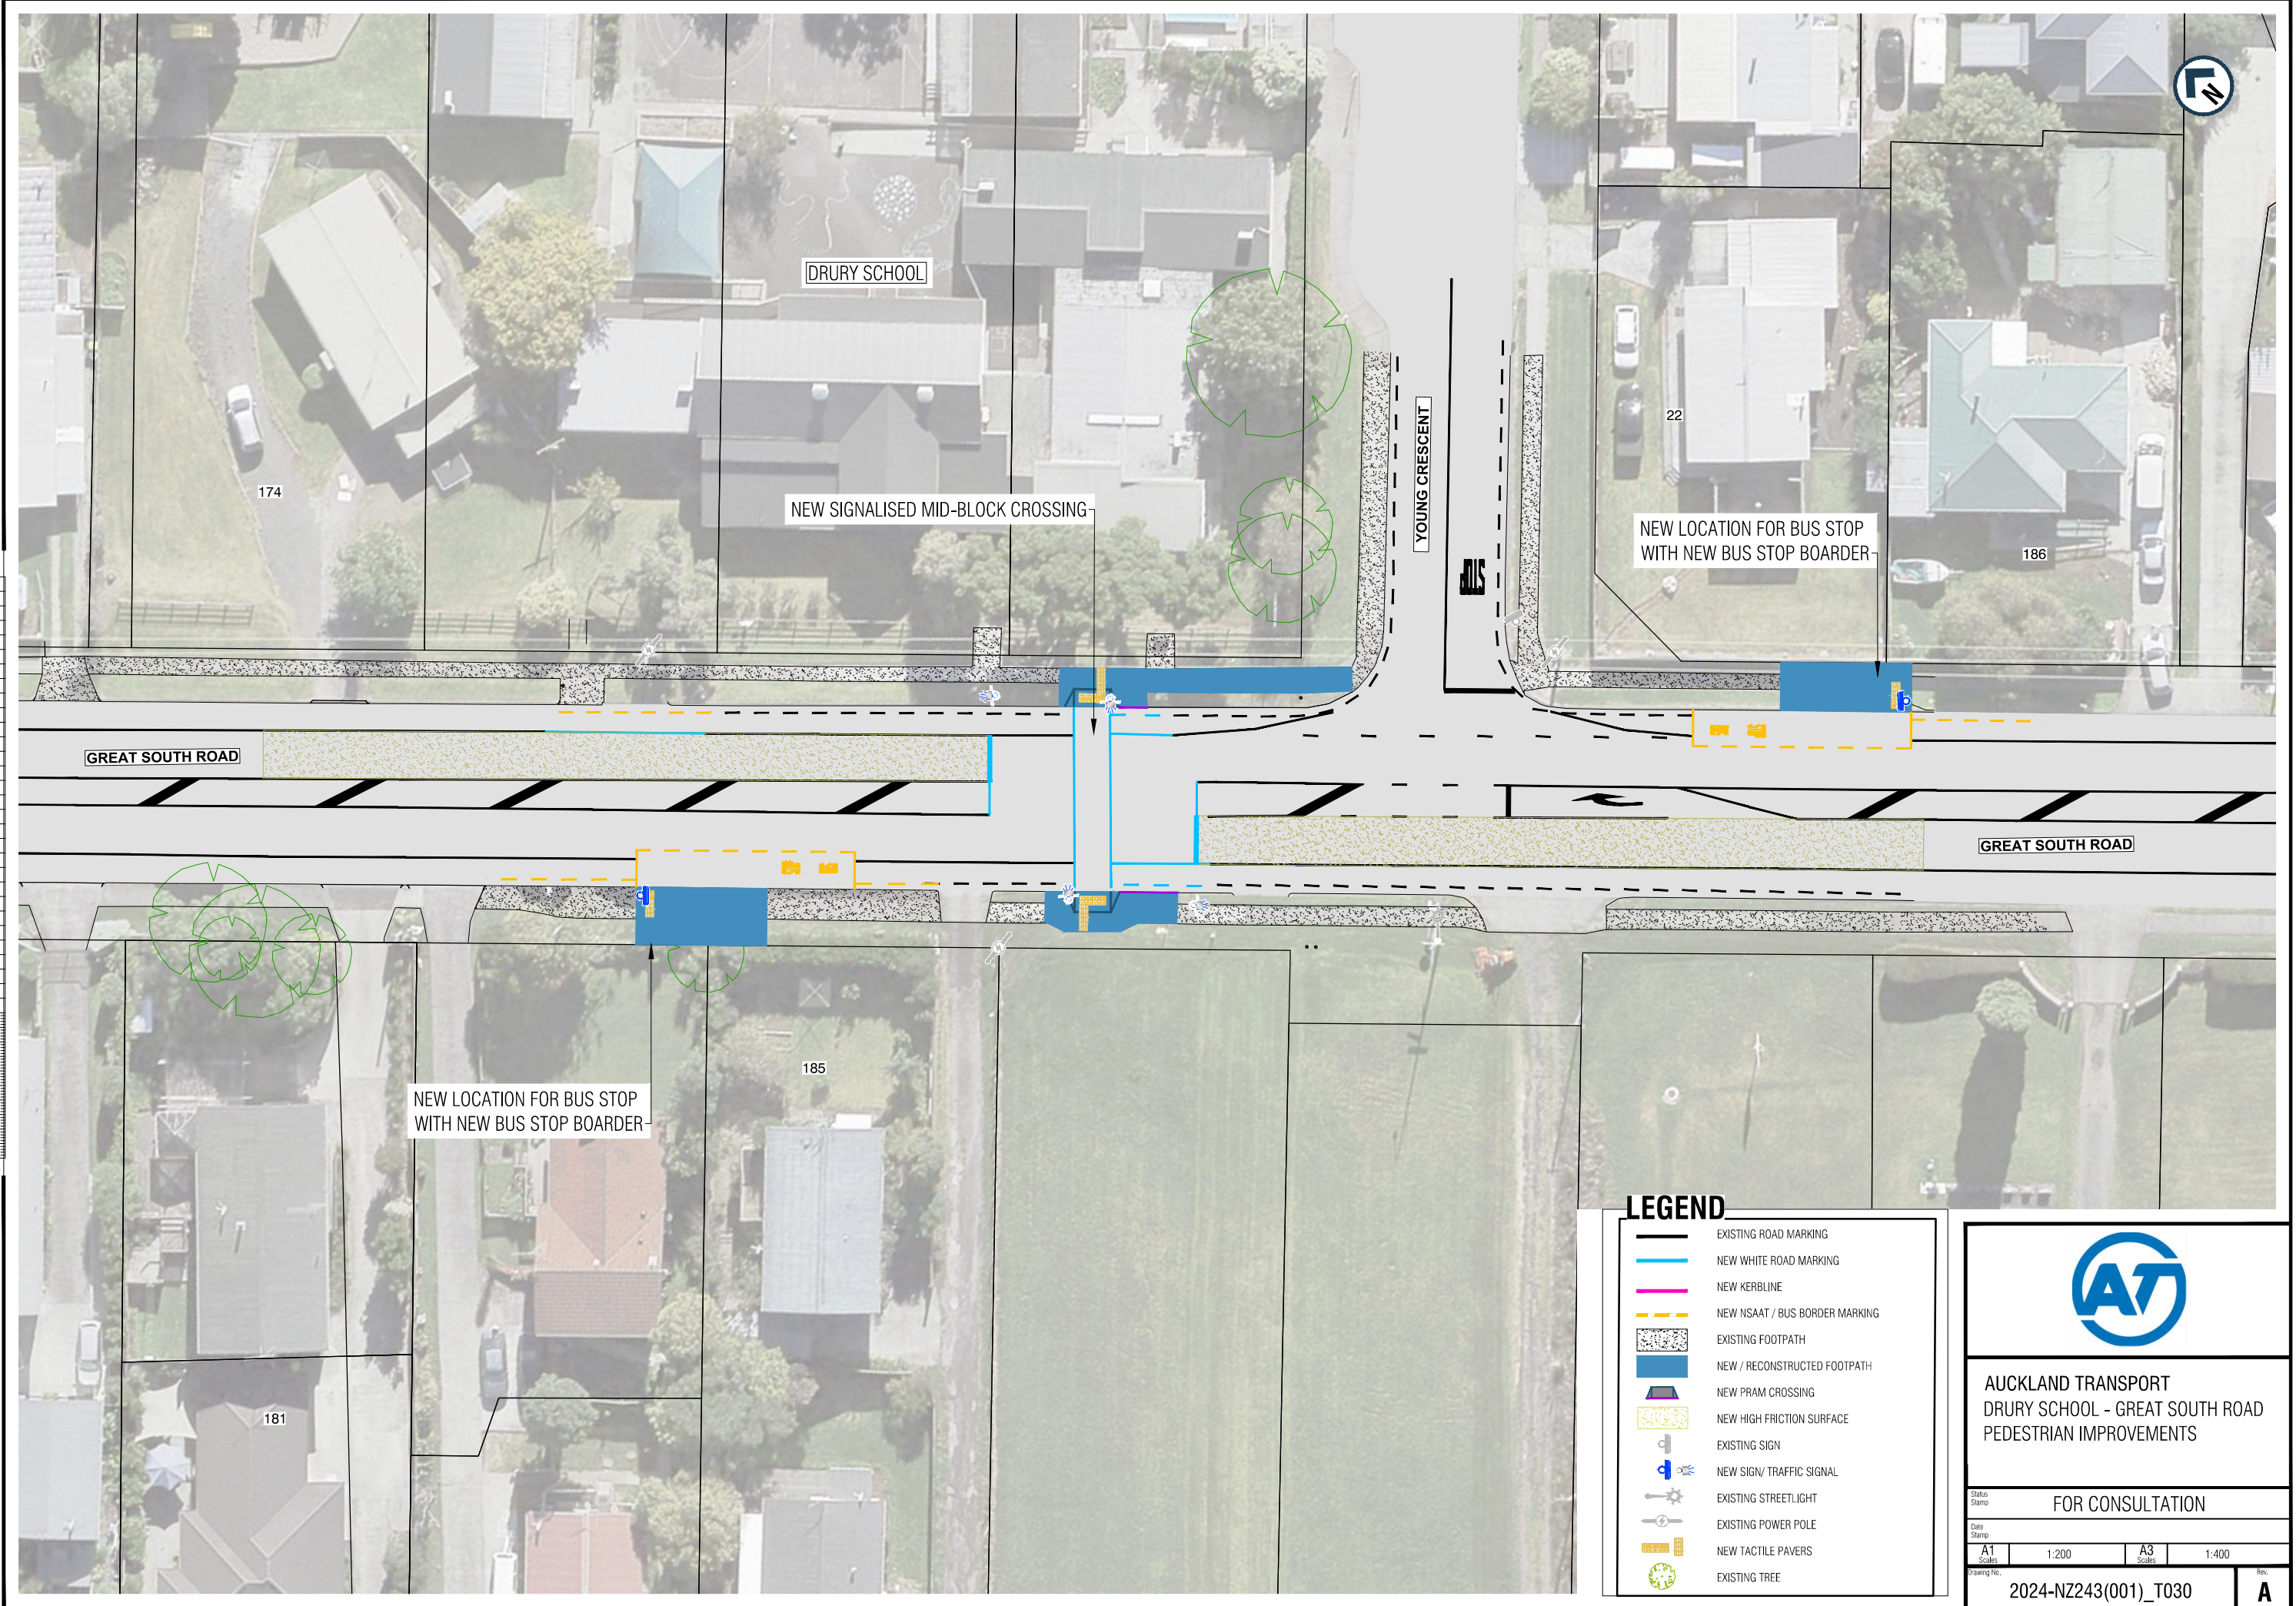

### LEGEND

- EXISTING ROAD MARKING
- NEW WHITE ROAD MARKING
- NEW KERBLINE
- NEW NSAAT / BUS BORDER MARKING
- EXISTING FOOTPATH
- NEW / RECONSTRUCTED FOOTPATH
- NEW PRAM CROSSING
- NEW HIGH FRICTION SURFACE
- EXISTING SIGN
- NEW SIGN/ TRAFFIC SIGNAL
- EXISTING STREETLIGHT
- EXISTING POWER POLE
- NEW TACTILE PAVERS
- EXISTING TREE



**AUCKLAND TRANSPORT**  
DRURY SCHOOL - GREAT SOUTH ROAD  
PEDESTRIAN IMPROVEMENTS

Status Stamp	FOR CONSULTATION			
Date Stamp				
A1 Scale	1:200	A3 Scale	1:400	
Drawing No.	2024-NZ243(001)_T030		Rev.	A